




ELEVATION A

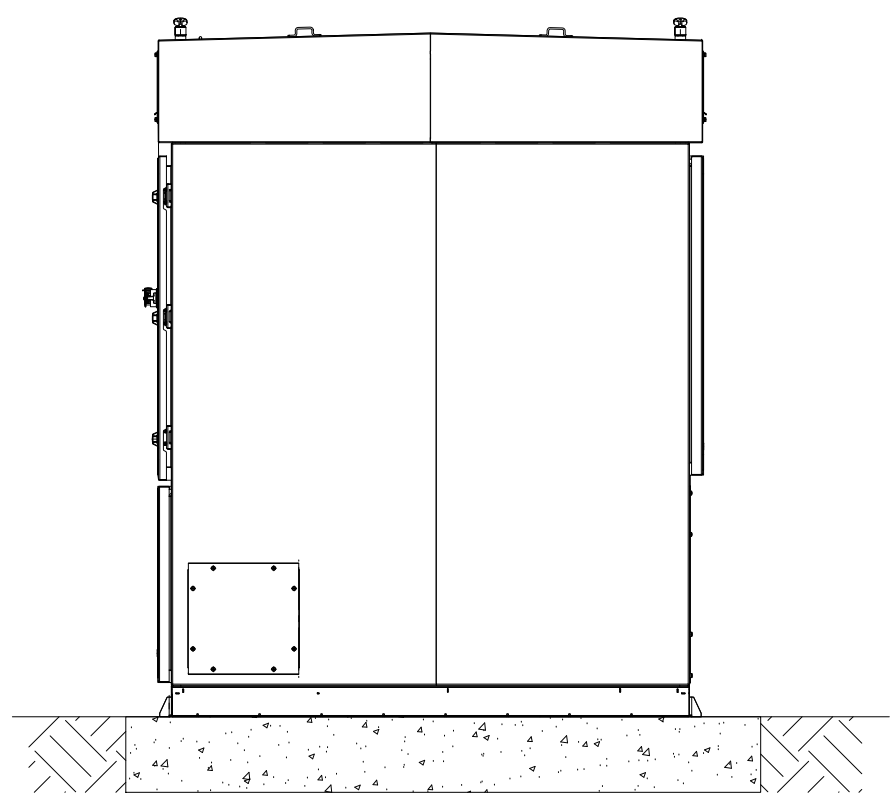


ELEVATION B

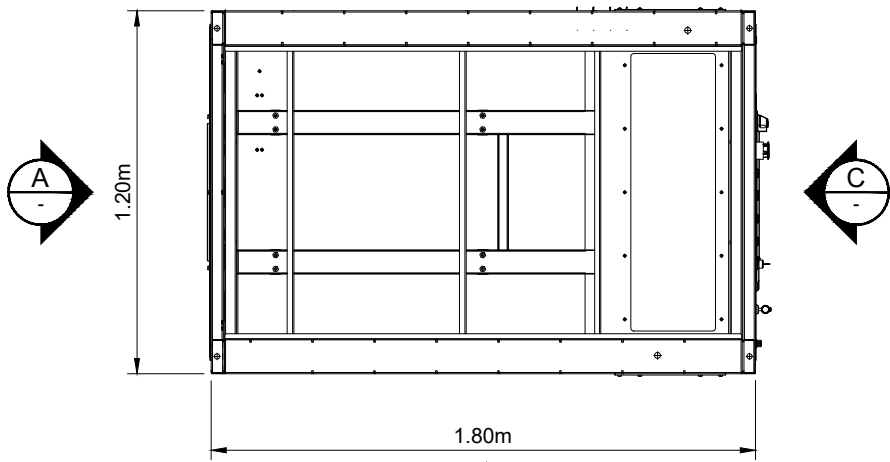

PLAN

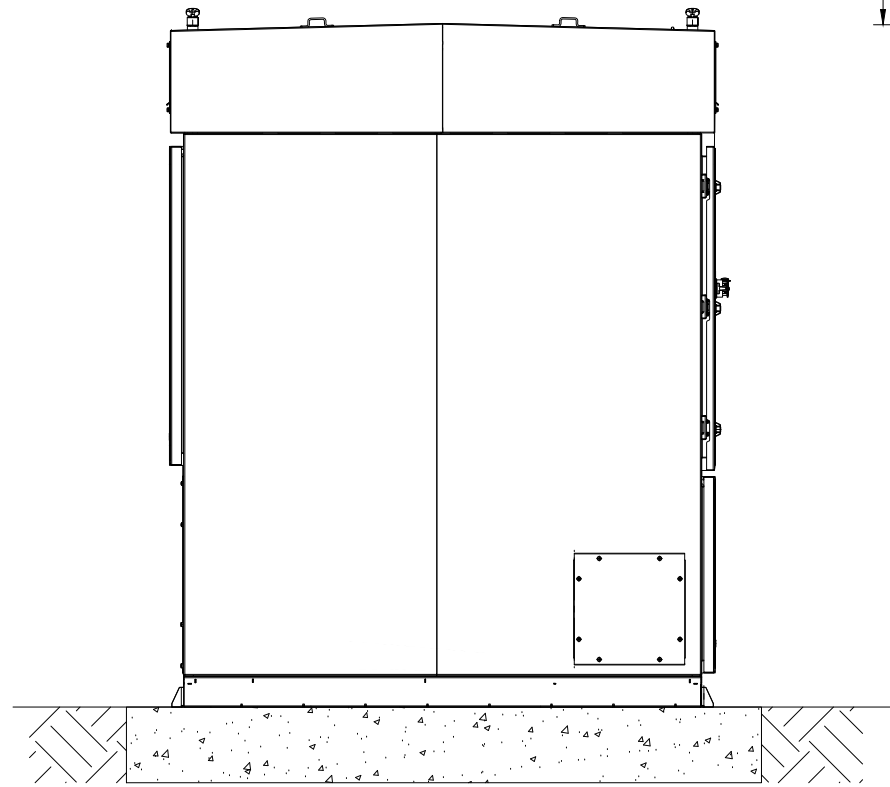

ELEVATION D

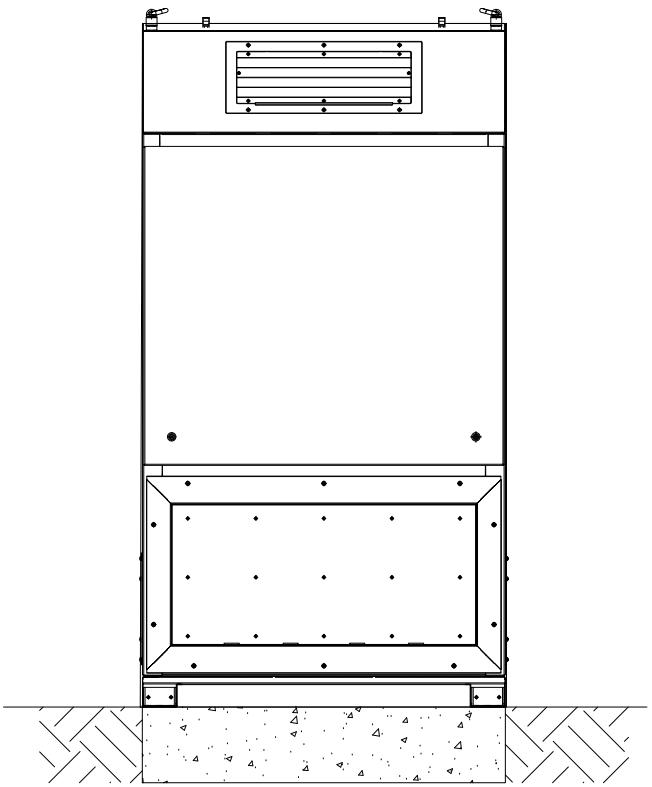

ELEVATION C

NOTES

1. ALL DIMENSIONS ARE MAXIMUM ANTICIPATED AND SUBJECT TO DETAILED DESIGN
2. DOOR POSITIONS ARE INDICATIVE AND SUBJECT TO DETAILED DESIGN.
3. APPROXIMATE FINISHED FLOOR LEVEL 0.30m ABOVE EXISTING GROUND.

ISSUE	DRAWN	CHKD	APPD	DATE	REVISION NOTES
1	FG	SM	JW	2024-07-05	First issue

PURPOSE: PERMITTING
 COORDINATES: N/A

SCALE: 1:25 @A3
 DATUM: N/A

LAYOUT DRAWING: N/A
 T-LAYOUT NO: N/A

PROJECT TITLE: BEANE SOLAR

DRAWING TITLE: FIGURE 10 TYPICAL DC-DC CONVERTOR

RES DRAWING NUMBER: 05003-RES-SUB-DR-PT-001
 REV: 1

THIS DRAWING IS THE PROPERTY OF RENEWABLE ENERGY SYSTEMS LIMITED AND NO REPRODUCTION MAY BE MADE IN WHOLE OR IN PART WITHOUT PERMISSION

