

**NOTES**

1. ALL DIMENSIONS ARE MAXIMUM ANTICIPATED AND SUBJECT TO DETAILED DESIGN
2. ROOM & DOOR POSITIONS ARE INDICATIVE AND SUBJECT TO DETAILED DESIGN.
3. APPROXIMATE FINISHED FLOOR LEVEL 0.30m ABOVE EXISTING GROUND.
4. LAYOUT ORIENTATION IS INDICATIVE AND SUBJECT TO DETAILED DESIGN.
5. HARDSTANDING TO BE PERMEABLE TRACK SURFACE FINISH TO COMPRISE COMPACTED TYPE 1.
6. SURFACE FINISH TO COMPRISE EITHER PERMEABLE COMPACTED TYPE 1 OR SINGLE SIZED CRUSHED ROCK.
7. DRAWING TO BE READ IN CONJUNCTION WITH DRAWING 05003-RES-SOL-DR-PT-002b (FIG 7b)

ISSUE	DRAWN	CHKD	APPD	DATE	REVISION NOTES
3	FG	JW	JW	2024-12-13	Pages saved individually
2	FG	SM	JW	2024-09-12	Key updated
1	FG	SM	JW	2024-07-05	First issue

PURPOSE	COORDINATES
PERMITTING	N/A
SCALE	DATUM
1:100 @A3	N/A
LAYOUT DRAWING	T-LAYOUT NO
N/A	N/A

PROJECT TITLE  
**BEANE SOLAR**


DRAWING TITLE  
**FIGURE 7A  
TYPICAL INVERTER AND  
STORAGE LAYOUT - PLAN**

RES DRAWING NUMBER	REV
05003-RES-SOL-DR-PT-002A	3


THIS DRAWING IS THE PROPERTY OF RENEWABLE ENERGY SYSTEMS LIMITED AND NO REPRODUCTION MAY BE MADE IN WHOLE OR IN PART WITHOUT PERMISSION




BEAUFORT COURT,  
EGG FARM LANE,  
KINGS LANGLEY,  
HERTS WD4 8LR. UK  
TEL +44 (0) 1923 299200  
WWW.RES-GROUP.COM

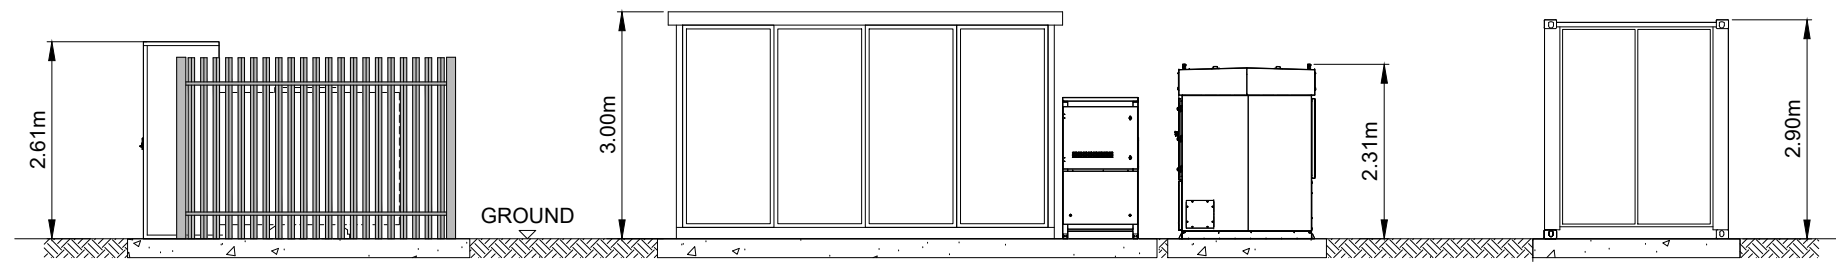


ELEVATION 'A'

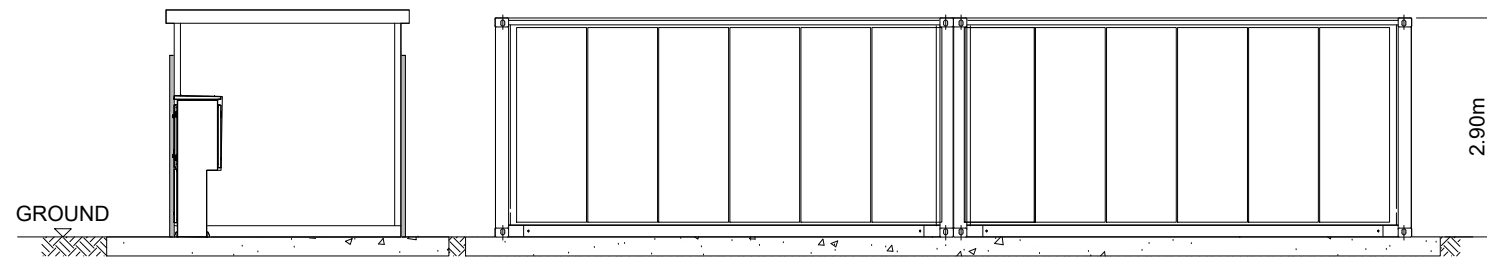

ELEVATION 'B'

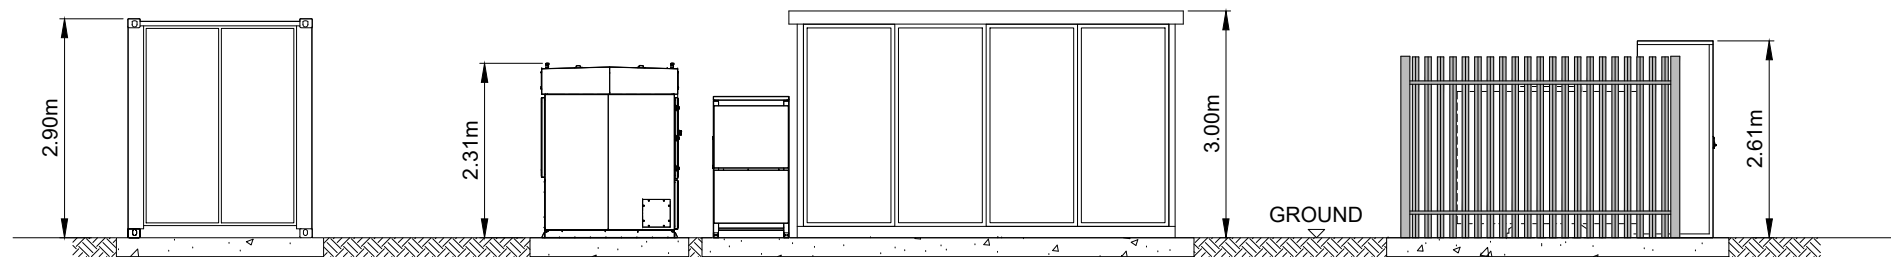

ELEVATION 'C'

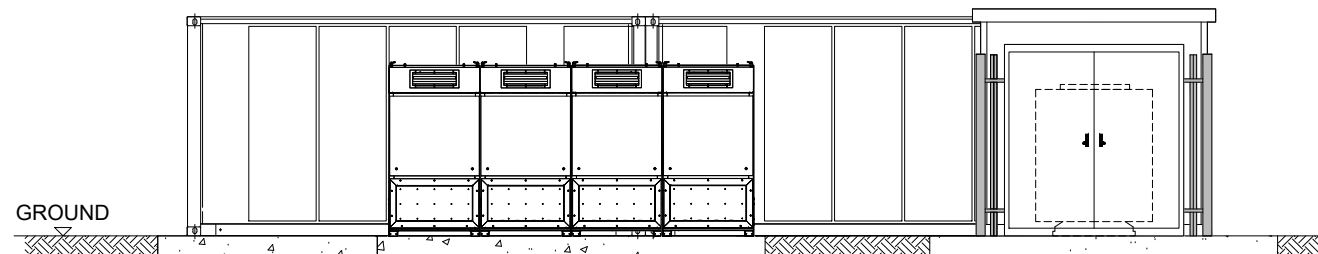

ELEVATION 'D'



SCALE 1:100

NOTES

1. ALL DIMENSIONS ARE MAXIMUM ANTICIPATED AND SUBJECT TO DETAILED DESIGN
2. ROOM & DOOR POSITIONS ARE INDICATIVE AND SUBJECT TO DETAILED DESIGN.
3. APPROXIMATE FINISHED FLOOR LEVEL 0.30m ABOVE EXISTING GROUND.
4. LAYOUT ORIENTATION IS INDICATIVE AND SUBJECT TO DETAILED DESIGN.
7. DRAWING TO BE READ IN CONJUNCTION WITH DRAWING 05003-RES-SOL-DR-PT-002a (FIG 7a).

1	FG		JW	2024-12-13	First Issue
ISSUE	DRAWN	CHKD	APPD	DATE	REVISION NOTES
PURPOSE					COORDINATES
PERMITTING					N/A
SCALE				1:100 @A3	DATUM
					N/A
LAYOUT DRAWING				T-LAYOUT NO	
N/A				N/A	

PROJECT TITLE  
**BEANE SOLAR**

DRAWING TITLE  
**FIGURE 7B  
TYPICAL INVERTER AND  
STORAGE LAYOUT - ELEVATION**

RES DRAWING NUMBER  
**05003-RES-SOL-DR-PT-002B**

REV  
**1**

THIS DRAWING IS THE PROPERTY OF RENEWABLE ENERGY SYSTEMS LIMITED AND NO REPRODUCTION MAY BE MADE IN WHOLE OR IN PART WITHOUT PERMISSION



BEAUFORT COURT,  
EGG FARM LANE,  
KINGS LANGLEY,  
HERTS WD4 8LR, UK  
TEL +44 (0) 1923 299200  
WWW.RES-GROUP.COM