

- KEY:**
- SITE BOUNDARY
(OUTSIDE OF LINE DENOTES BOUNDARY)
 - PROPOSED ACCESS TRACK
 - TEMPORARY CONSTRUCTION TRACK
 - + EXISTING WATERCROSSING TO BE UPGRADED
 - INDICATIVE SOLAR PV ARRAY
 - INDICATIVE SOLAR PV ARRAY TO BE RAISED (MIN GROUND CLEARANCE: 300mm ABOVE DESIGN FLOOD LEVELS)
 - INVERTER & BATTERY STORAGE AREA
 - SUBSTATION COMPOUND
 - SPARE CONTAINER
 - TEMPORARY CONSTRUCTION COMPOUND
 - FENCE LINE
 - GATE (FENCE)
 - ◻ CCTV
 - SITE ENTRANCE - VISIBILITY SPLAY




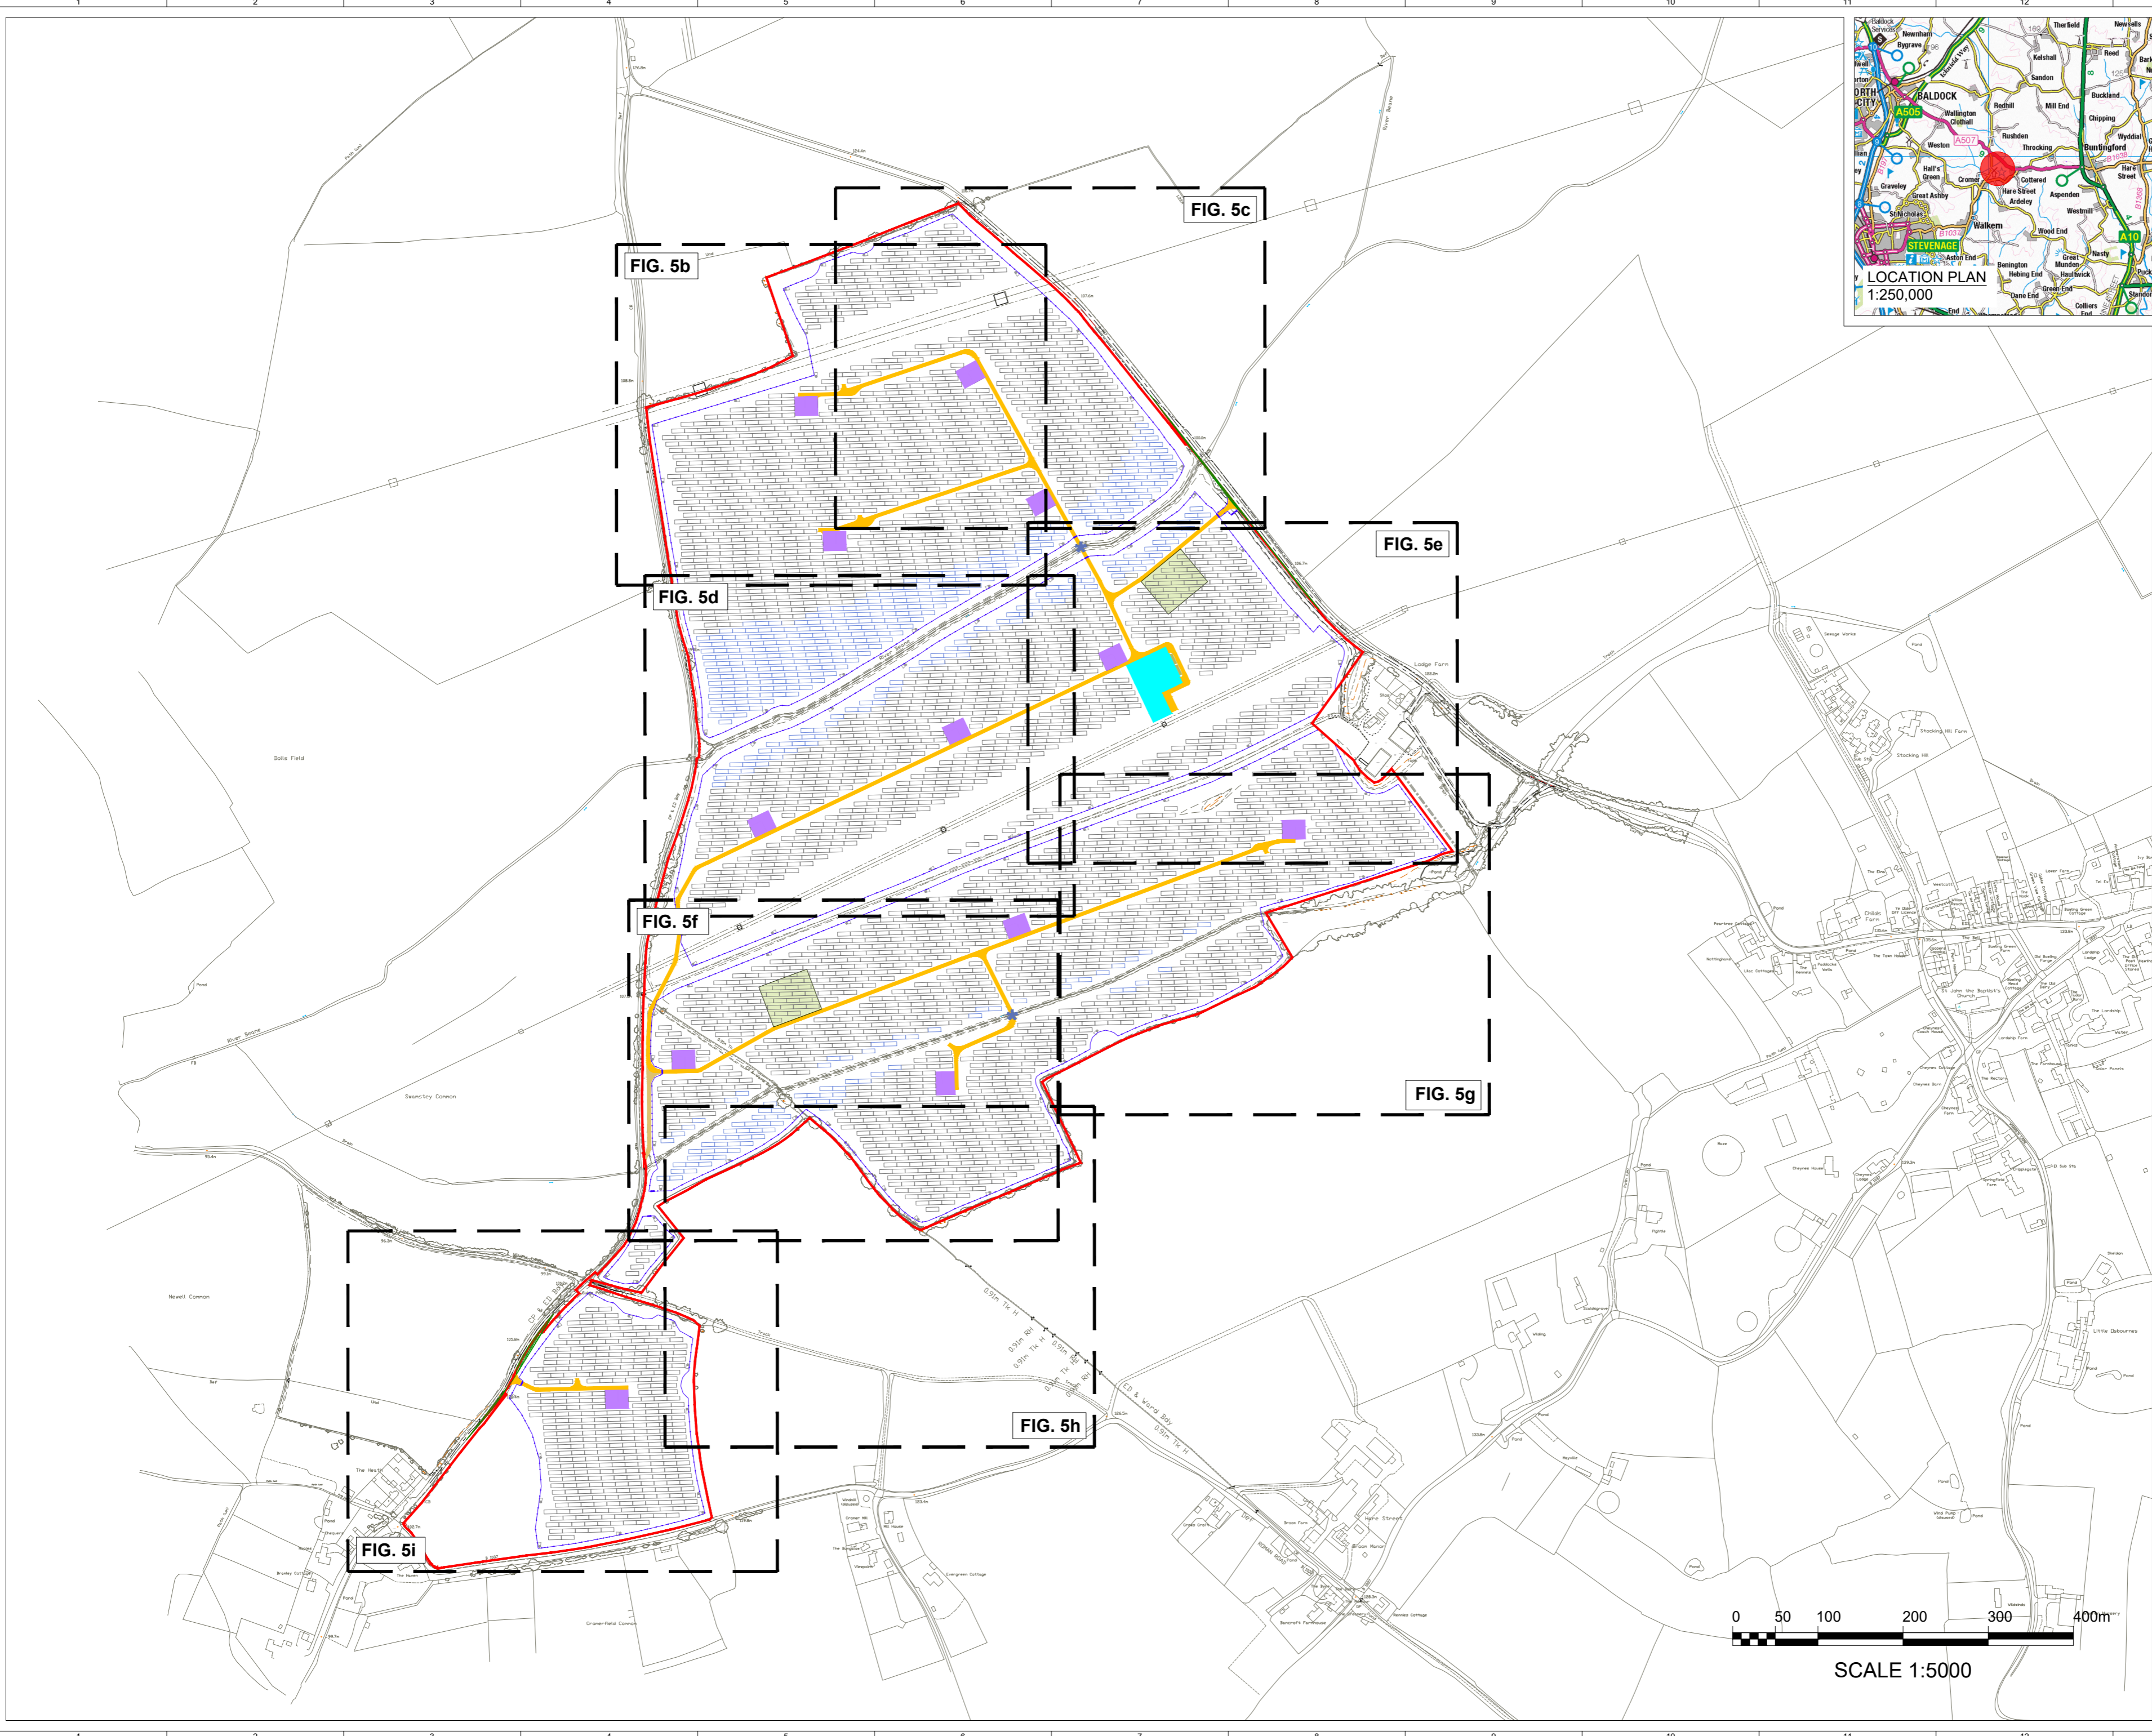


FIG. 5a
FIG. 5b
FIG. 5c
FIG. 5d
FIG. 5e
FIG. 5f
FIG. 5g
FIG. 5h
FIG. 5i

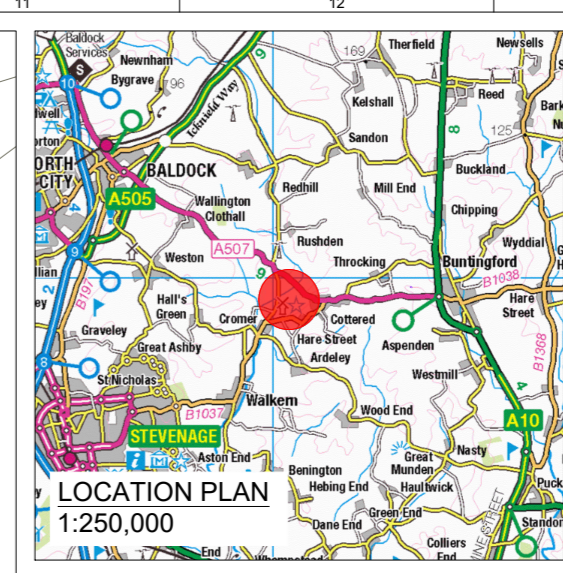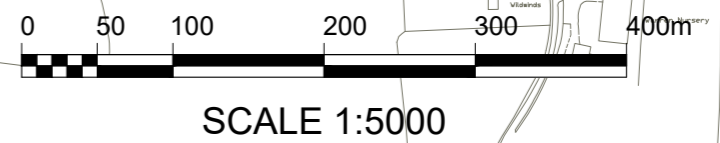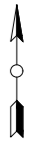

ISSUE	DRAWN	CHKD	APPD	DATE	REVISION NOTES
7	FG	JW	JM	2024-12-13	Pages saved individually
6	FG	JW	JM	2024-11-11	Fence added (A507 site entrance)
5	JB	JW	JM	2024-11-01	Fence and Panel layout updated
4	FG	JW	JM	2024-10-21	A507 visibility splay reduced

PURPOSE	PERMITTING	COORDINATES	OSGB 1936
SCALE	1:5,000 @ A2	DATUM	N/A
LAYOUT DRAWING	N/A	T-LAYOUT NO	N/A
PROJECT TITLE	BEANE SOLAR		

DRAWING TITLE
**FIGURE 5A
INFRASTRUCTURE LAYOUT
ENLARGMENT**

RES DRAWING NUMBER
05003-RES-LAY-DR-PT-004A

THIS DRAWING IS THE PROPERTY OF RENEWABLE ENERGY SYSTEMS LIMITED AND NO REPRODUCTION MAY BE MADE IN WHOLE OR IN PART WITHOUT PERMISSION



SCALE 1:1000

- KEY:**
- ▬ SITE BOUNDARY
(OUTSIDE OF LINE DENOTES BOUNDARY)
 - ▬ PROPOSED ACCESS TRACK
 - ▬ TEMPORARY CONSTRUCTION TRACK
 - ✦ EXISTING WATERCROSSING TO BE UPGRADED
 - ▭ INDICATIVE SOLAR PV ARRAY
 - ▭ INDICATIVE SOLAR PV ARRAY TO BE RAISED (MIN GROUND CLEARANCE: 300mm ABOVE DESIGN FLOOD LEVELS)
 - ▭ INVERTER & BATTERY STORAGE AREA
 - ▭ SUBSTATION COMPOUND
 - ▭ SPARE CONTAINER
 - ▭ TEMPORARY CONSTRUCTION COMPOUND
 - FENCE LINE
 - GATE (FENCE)
 - ◻ CCTV
 - ▨ SITE ENTRANCE - VISIBILITY SPLAY



ISSUE	DRAWN	CHKD	APPD	DATE	REVISION NOTES
1	FG		JW	2024-12-13	First Issue
PURPOSE					COORDINATES
PERMITTING					OSGB 1936
SCALE					DATUM
1:1,000 @ A2					N/A
LAYOUT DRAWING					T-LAYOUT NO
N/A					N/A
PROJECT TITLE					
BEANE SOLAR					

DRAWING TITLE
**FIGURE 5B
INFRASTRUCTURE LAYOUT
ENLARGMENT**

RES DRAWING NUMBER
05003-RES-LAY-DR-PT-004B



REV
1

THIS DRAWING IS THE PROPERTY OF RENEWABLE ENERGY SYSTEMS LIMITED
AND NO REPRODUCTION MAY BE MADE IN WHOLE OR IN PART WITHOUT
PERMISSION



SCALE 1:1000

- KEY:**
- SITE BOUNDARY
(OUTSIDE OF LINE DENOTES BOUNDARY)
 - PROPOSED ACCESS TRACK
 - TEMPORARY CONSTRUCTION TRACK
 - ✦ EXISTING WATERCROSSING TO BE UPGRADED
 - INDICATIVE SOLAR PV ARRAY
 - INDICATIVE SOLAR PV ARRAY TO BE RAISED (MIN GROUND CLEARANCE: 300mm ABOVE DESIGN FLOOD LEVELS)
 - INVERTER & BATTERY STORAGE AREA
 - SUBSTATION COMPOUND
 - SPARE CONTAINER
 - TEMPORARY CONSTRUCTION COMPOUND
 - FENCE LINE
 - GATE (FENCE)
 - ◁ CCTV
 - SITE ENTRANCE - VISIBILITY SPLAY

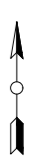
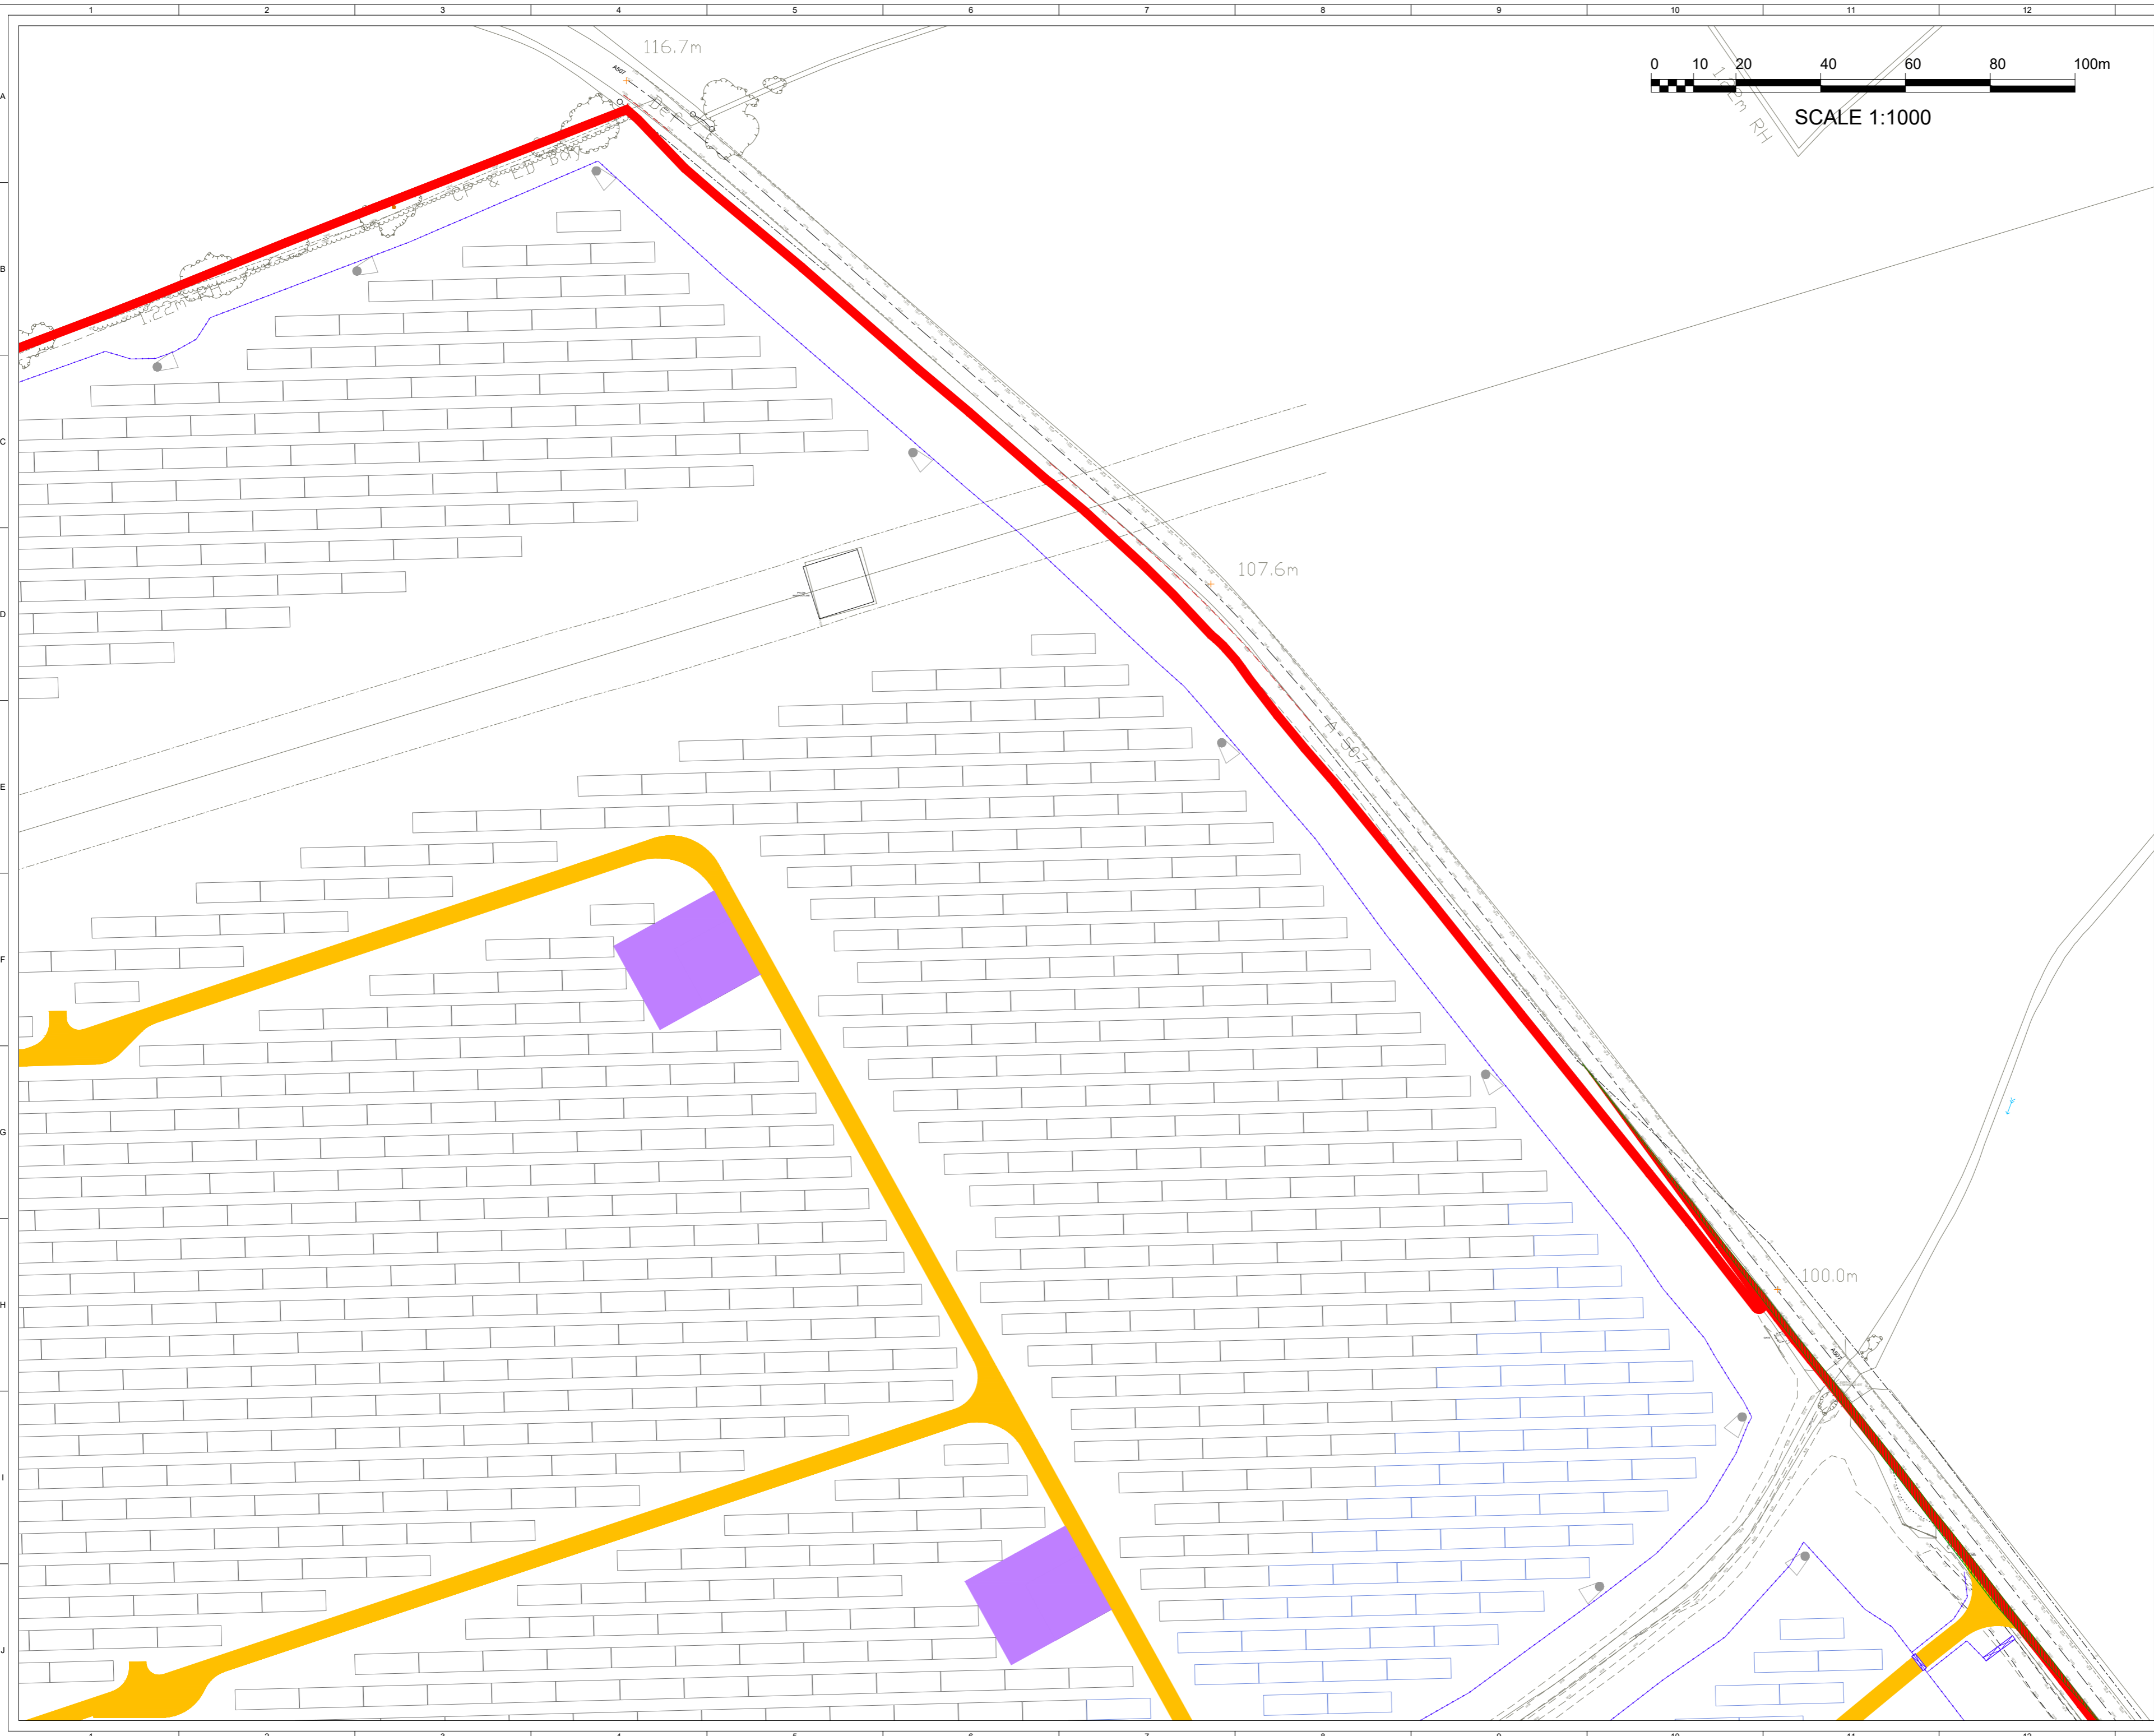


1	FG	JW	2024-12-13	First Issue
ISSUE	DRAWN	CHKD	APPD	DATE
PURPOSE				REVISION NOTES
PERMITTING				OSGB 1936
SCALE				DATUM
1:1,000 @ A2				N/A
LAYOUT DRAWING				T-LAYOUT NO
N/A				N/A
PROJECT TITLE				
BEANE SOLAR				

DRAWING TITLE	
FIGURE 5C INFRASTRUCTURE LAYOUT ENLARGMENT	
RES DRAWING NUMBER	REV
05003-RES-LAY-DR-PT-004C	1
THIS DRAWING IS THE PROPERTY OF RENEWABLE ENERGY SYSTEMS LIMITED AND NO REPRODUCTION MAY BE MADE IN WHOLE OR IN PART WITHOUT PERMISSION	

BEAFORT COURT,
EGG FARM LANE,
KINGS LANGLEY,
HERTS WD4 8LR, UK
TEL +44 (0) 1923 299200
WWW.RES-GROUP.COM


- KEY:**
- SITE BOUNDARY
(OUTSIDE OF LINE DENOTES BOUNDARY)
 - PROPOSED ACCESS TRACK
 - TEMPORARY CONSTRUCTION TRACK
 - ✦ EXISTING WATERCROSSING TO BE UPGRADED
 - INDICATIVE SOLAR PV ARRAY
 - INDICATIVE SOLAR PV ARRAY TO BE RAISED (MIN GROUND CLEARANCE: 300mm ABOVE DESIGN FLOOD LEVELS)
 - INVERTER & BATTERY STORAGE AREA
 - SUBSTATION COMPOUND
 - SPARE CONTAINER
 - TEMPORARY CONSTRUCTION COMPOUND
 - FENCE LINE
 - GATE (FENCE)
 - ◁ CCTV
 - SITE ENTRANCE - VISIBILITY SPLAY

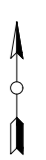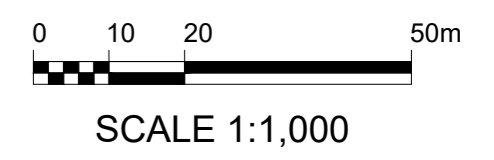

1	FG	JW	2024-12-13	First Issue	
PURPOSE				REVISION NOTES	
PERMITTING				COORDINATES OSGB 1936	
SCALE				DATUM	
1:1,000 @ A2				N/A	
LAYOUT DRAWING				T-LAYOUT NO	
N/A				N/A	
PROJECT TITLE					
BEANE SOLAR					

DRAWING TITLE	
FIGURE 5D INFRASTRUCTURE LAYOUT ENLARGMENT	
RES DRAWING NUMBER	REV
05003-RES-LAY-DR-PT-004D	1
THIS DRAWING IS THE PROPERTY OF RENEWABLE ENERGY SYSTEMS LIMITED AND NO REPRODUCTION MAY BE MADE IN WHOLE OR IN PART WITHOUT PERMISSION	


BEAFORT COURT,
EGG FARM LANE,
KINGS LANGLEY,
HERTS WD4 8LR, UK
TEL: +44 (0) 1923 299200
WWW.RES-GROUP.COM

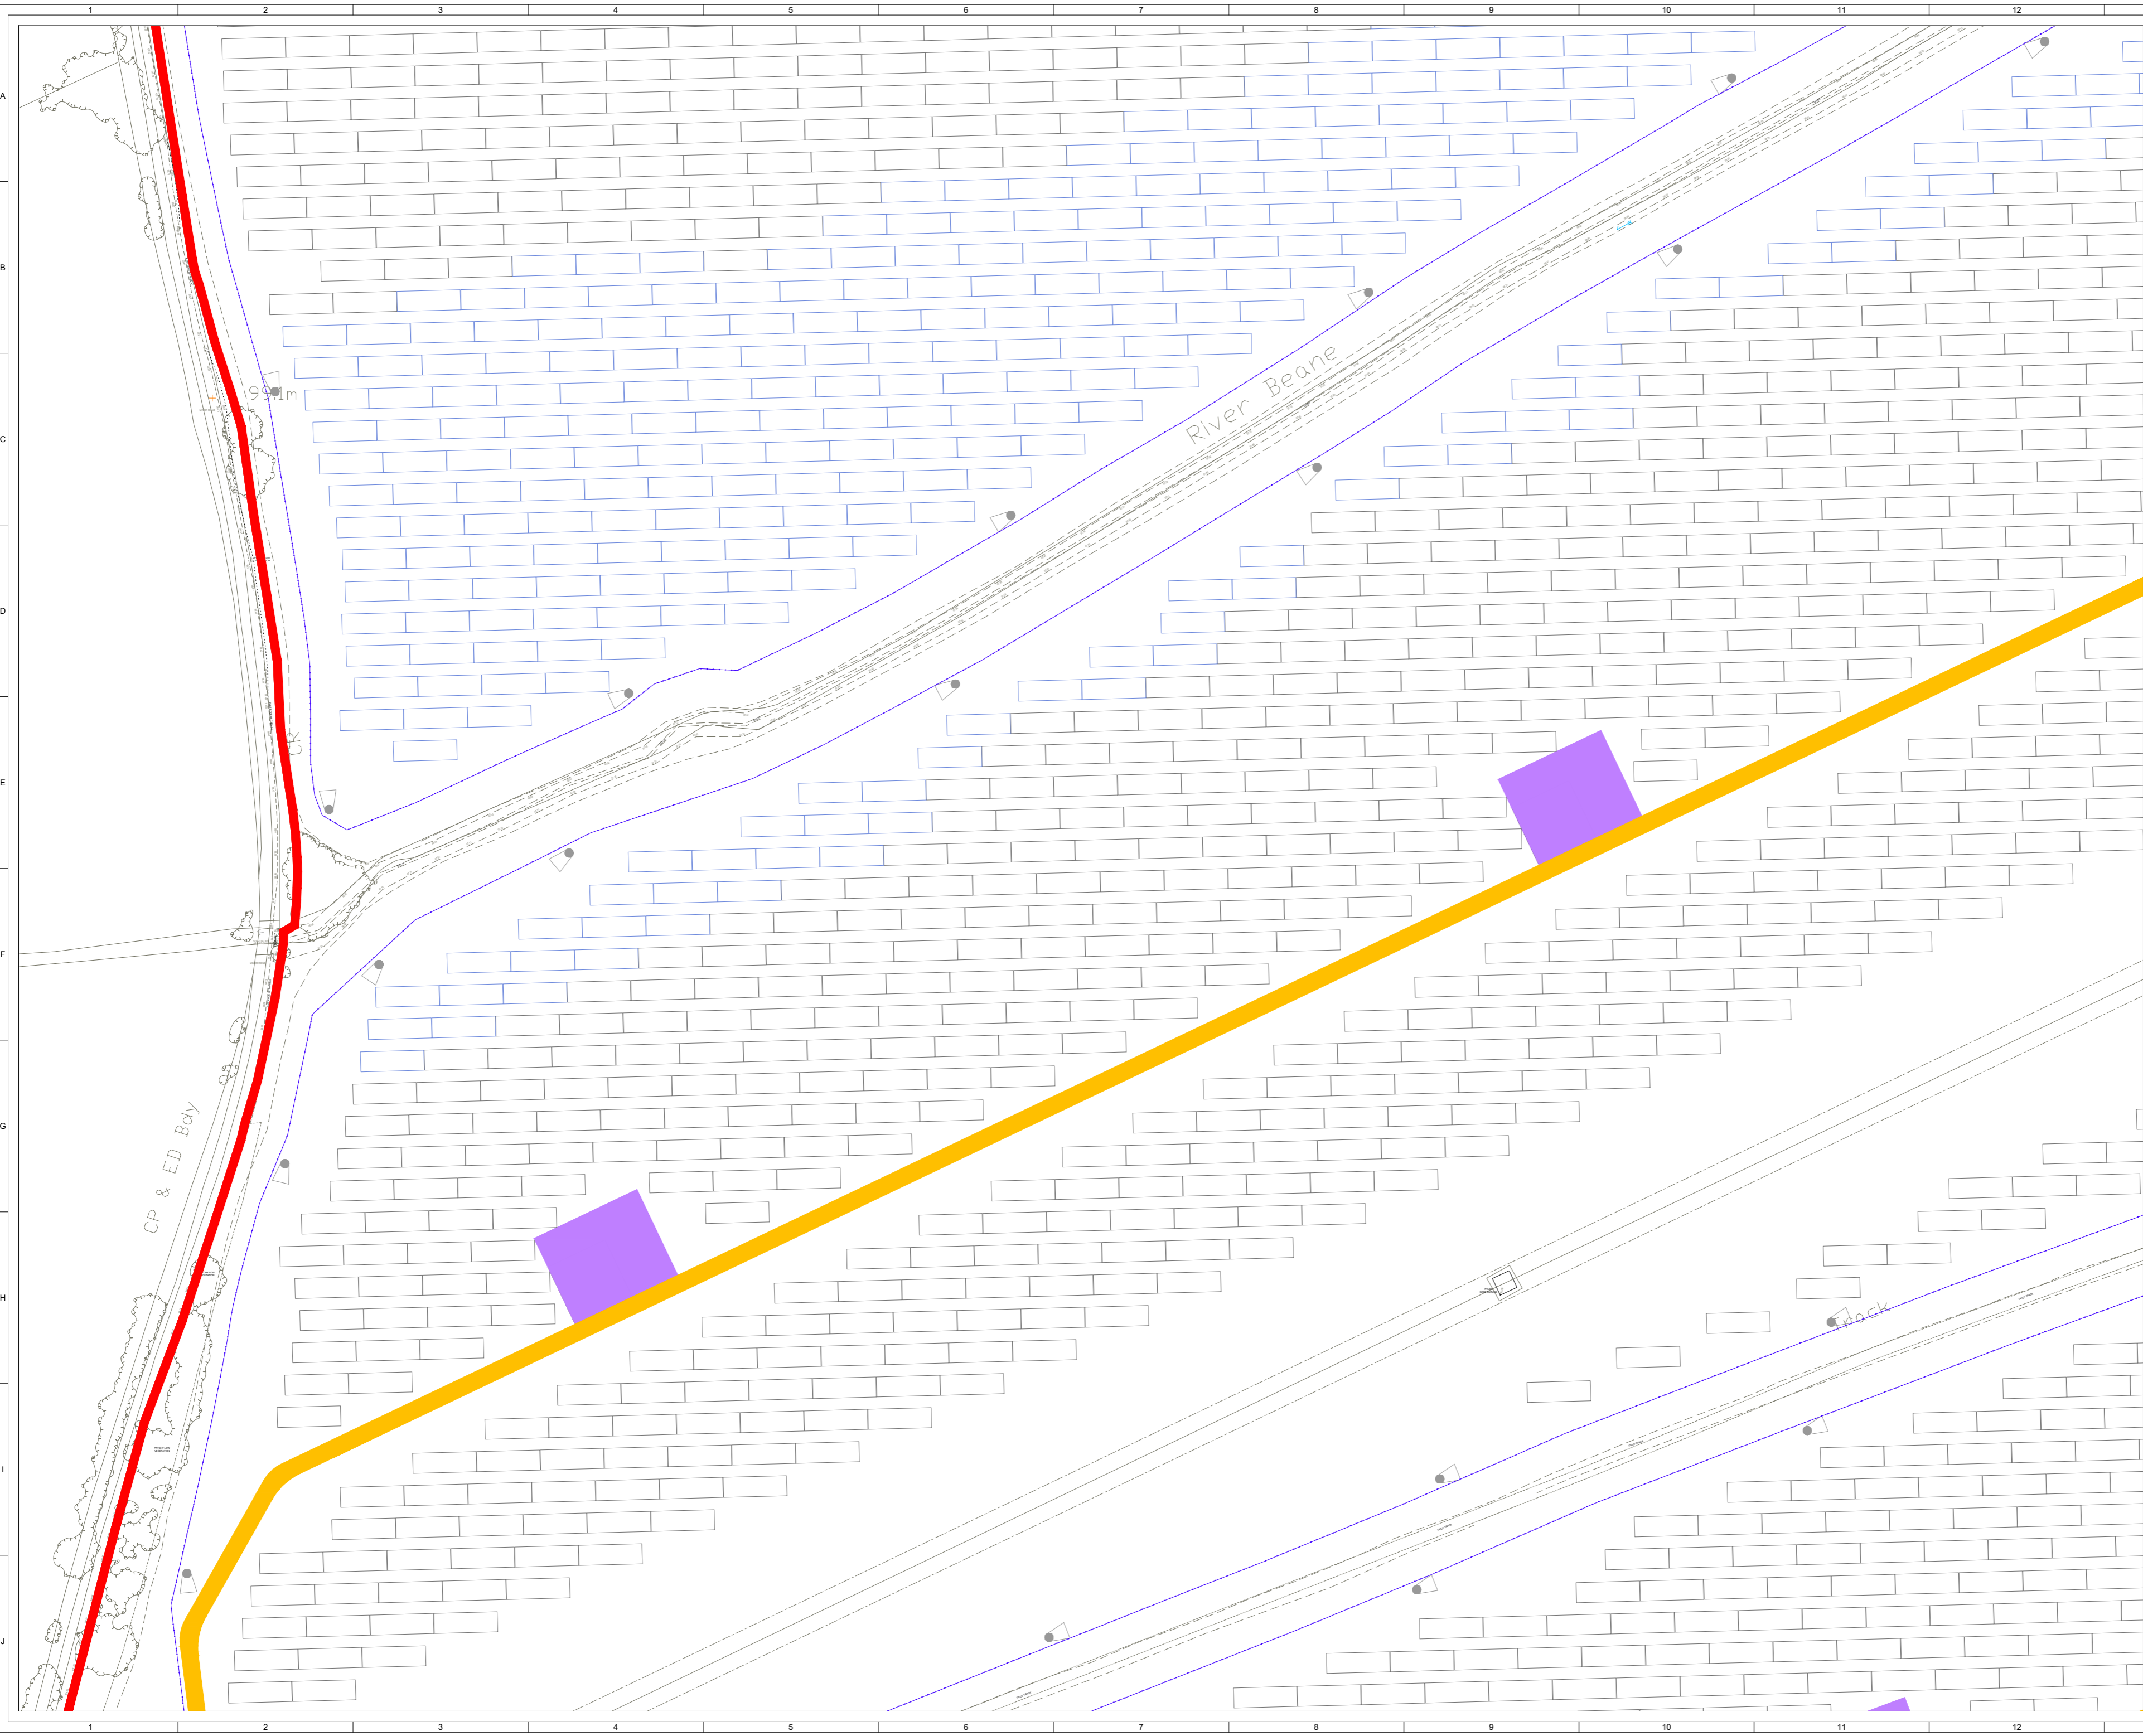



SCALE 1:1000

- KEY:**
- ▬ SITE BOUNDARY
(OUTSIDE OF LINE DENOTES BOUNDARY)
 - ▬ PROPOSED ACCESS TRACK
 - ▬ TEMPORARY CONSTRUCTION TRACK
 - ✱ EXISTING WATERCROSSING TO BE UPGRADED
 - ▭ INDICATIVE SOLAR PV ARRAY
 - ▭ INDICATIVE SOLAR PV ARRAY TO BE RAISED (MIN GROUND CLEARANCE: 300mm ABOVE DESIGN FLOOD LEVELS)
 - ▭ INVERTER & BATTERY STORAGE AREA
 - ▭ SUBSTATION COMPOUND
 - ▭ SPARE CONTAINER
 - ▭ TEMPORARY CONSTRUCTION COMPOUND
 - ▬ FENCE LINE
 - ▬ GATE (FENCE)
 - ◻ CCTV
 - ▭ SITE ENTRANCE - VISIBILITY SPLAY

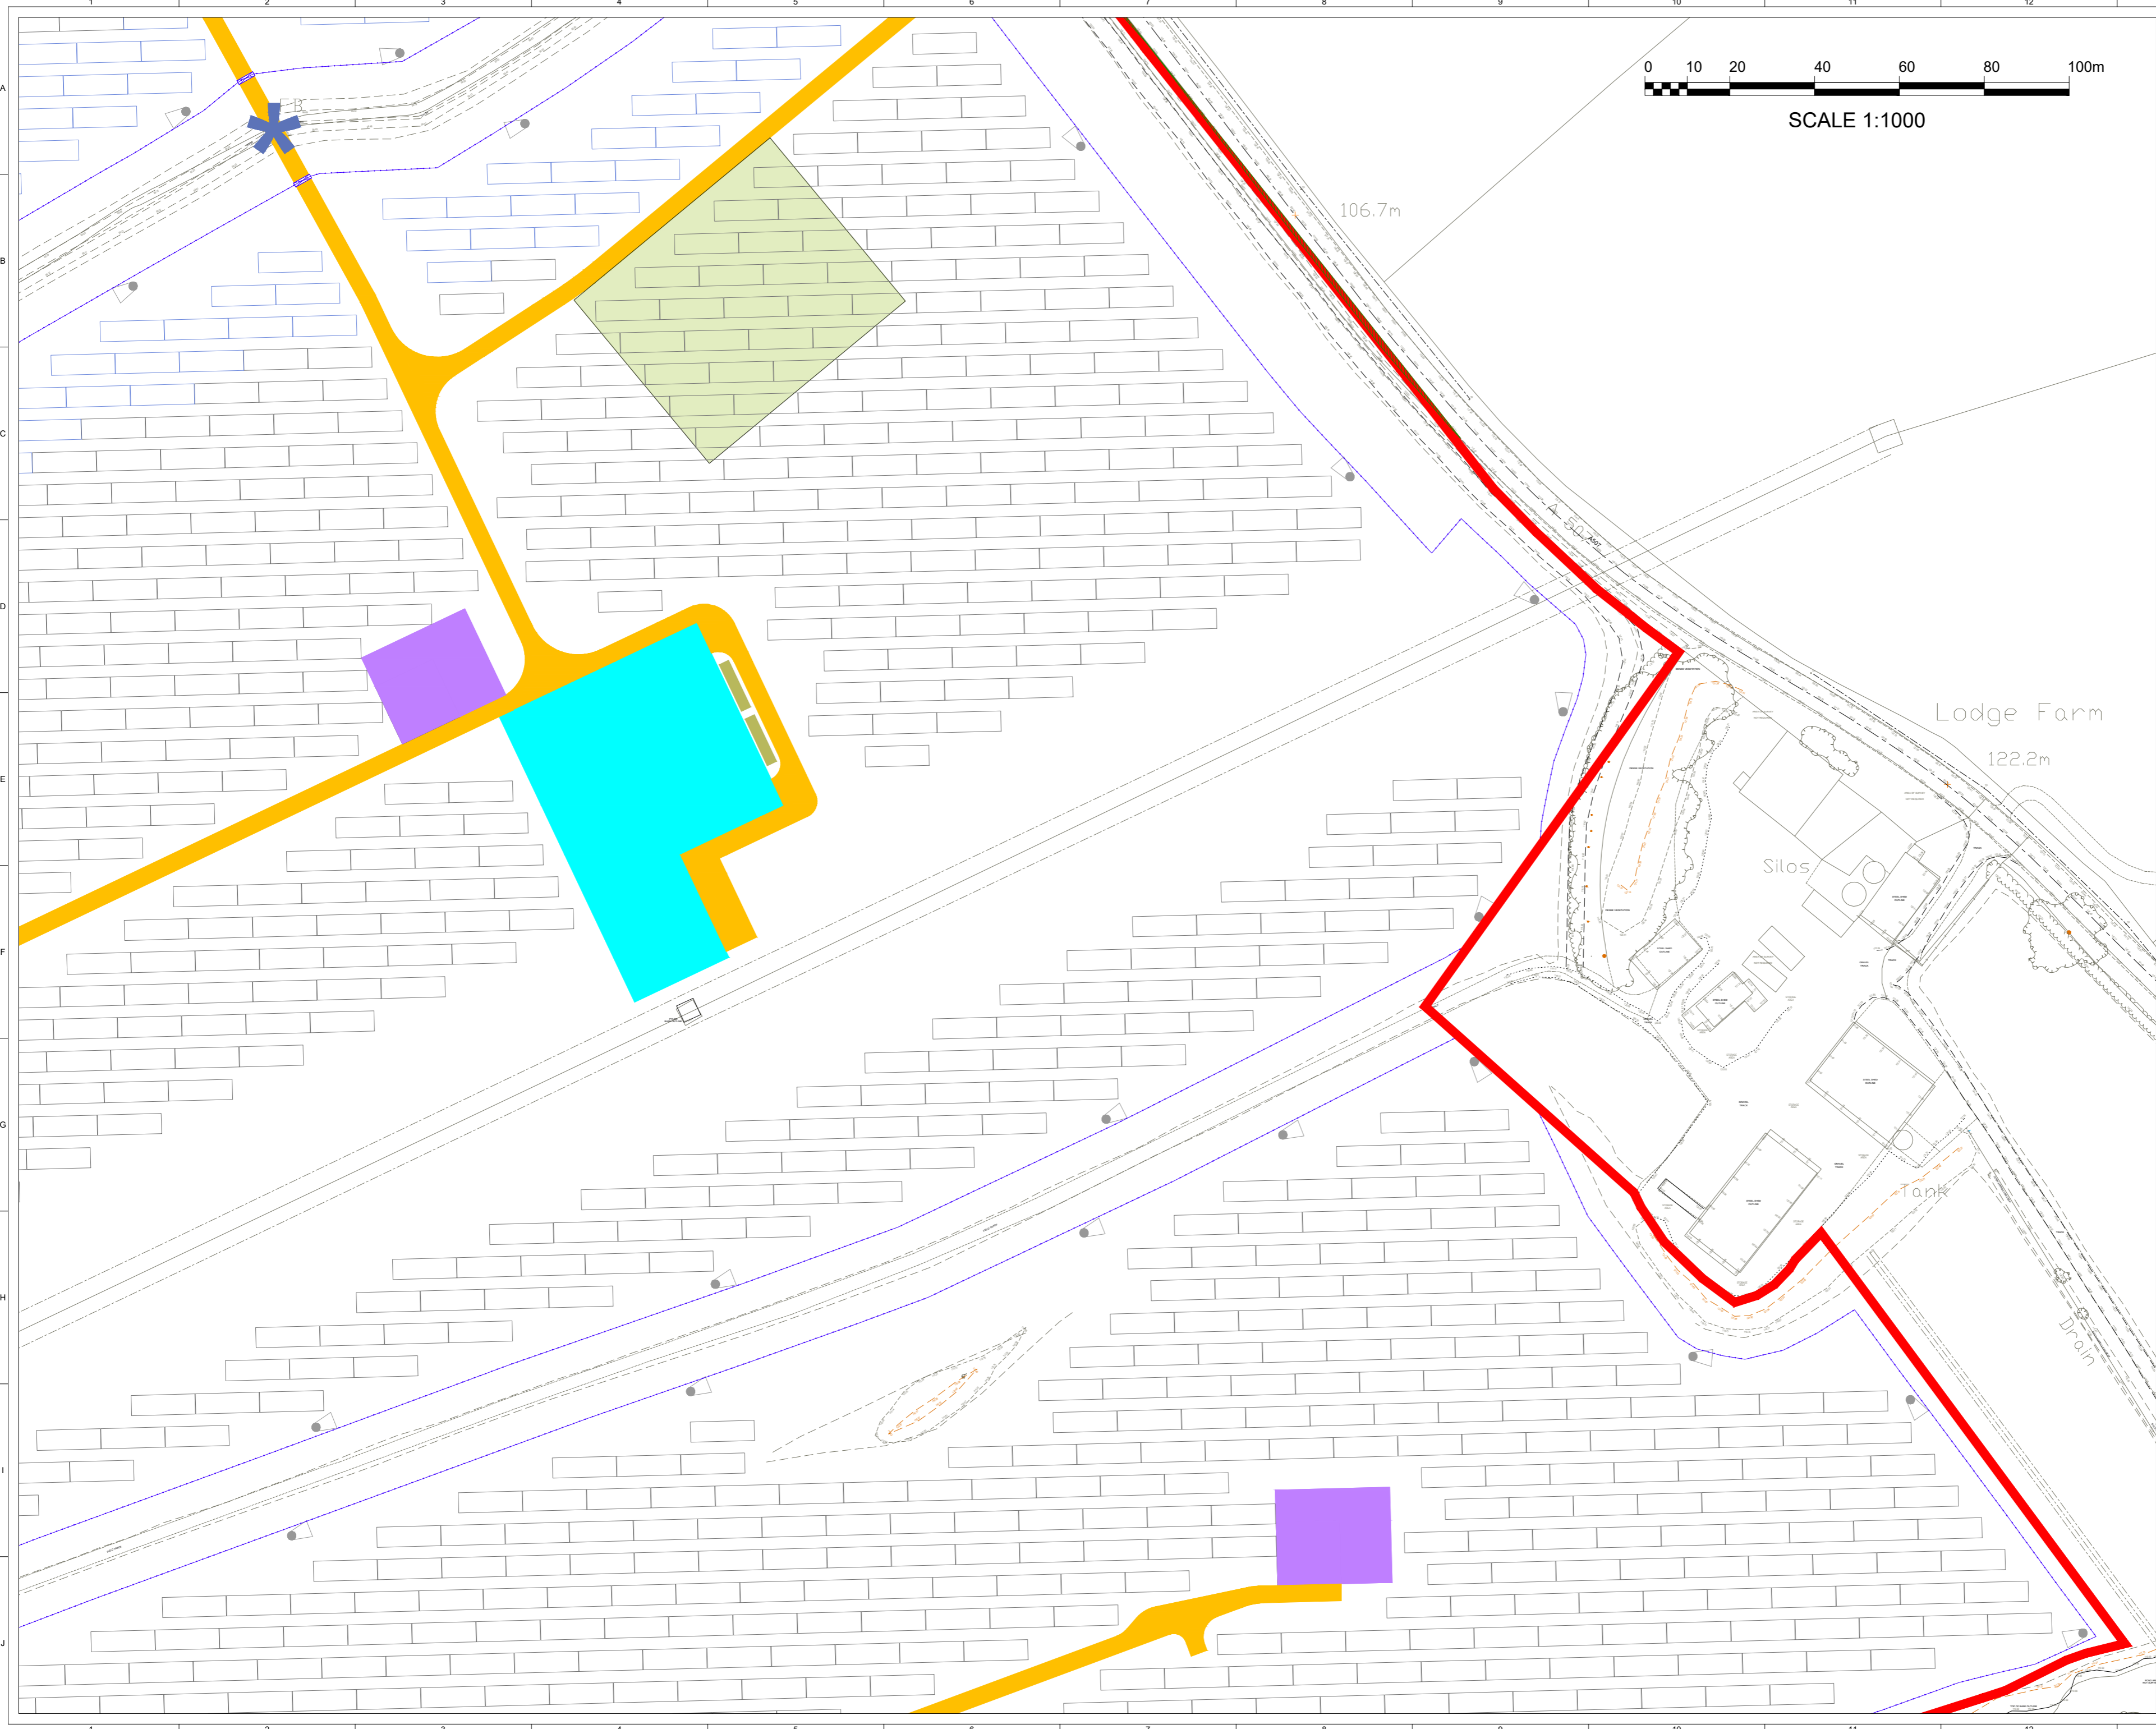


ISSUE	DRAWN	CHKD	APPD	DATE	REVISION NOTES
1	FG		JW	2024-12-13	First Issue
PURPOSE					COORDINATES
PERMITTING					OSGB 1936
SCALE					DATUM
1:1,000 @ A2					N/A
LAYOUT DRAWING					T-LAYOUT NO
N/A					N/A
PROJECT TITLE					
BEANE SOLAR					

DRAWING TITLE
FIGURE 5E
INFRASTRUCTURE LAYOUT
ENLARGMENT

RES DRAWING NUMBER	REV
05003-RES-LAY-DR-PT-004E	1

THIS DRAWING IS THE PROPERTY OF RENEWABLE ENERGY SYSTEMS LIMITED AND NO REPRODUCTION MAY BE MADE IN WHOLE OR IN PART WITHOUT PERMISSION

- KEY:**
- ▬ SITE BOUNDARY
(OUTSIDE OF LINE DENOTES BOUNDARY)
 - ▬ PROPOSED ACCESS TRACK
 - ▬ TEMPORARY CONSTRUCTION TRACK
 - ✱ EXISTING WATERCROSSING TO BE UPGRADED
 - ▬ INDICATIVE SOLAR PV ARRAY
 - ▬ INDICATIVE SOLAR PV ARRAY TO BE RAISED (MIN GROUND CLEARANCE: 300mm ABOVE DESIGN FLOOD LEVELS)
 - INVERTER & BATTERY STORAGE AREA
 - SUBSTATION COMPOUND
 - SPARE CONTAINER
 - TEMPORARY CONSTRUCTION COMPOUND
 - FENCE LINE
 - GATE (FENCE)
 - CCTV
 - ▨ SITE ENTRANCE - VISIBILITY SPLAY

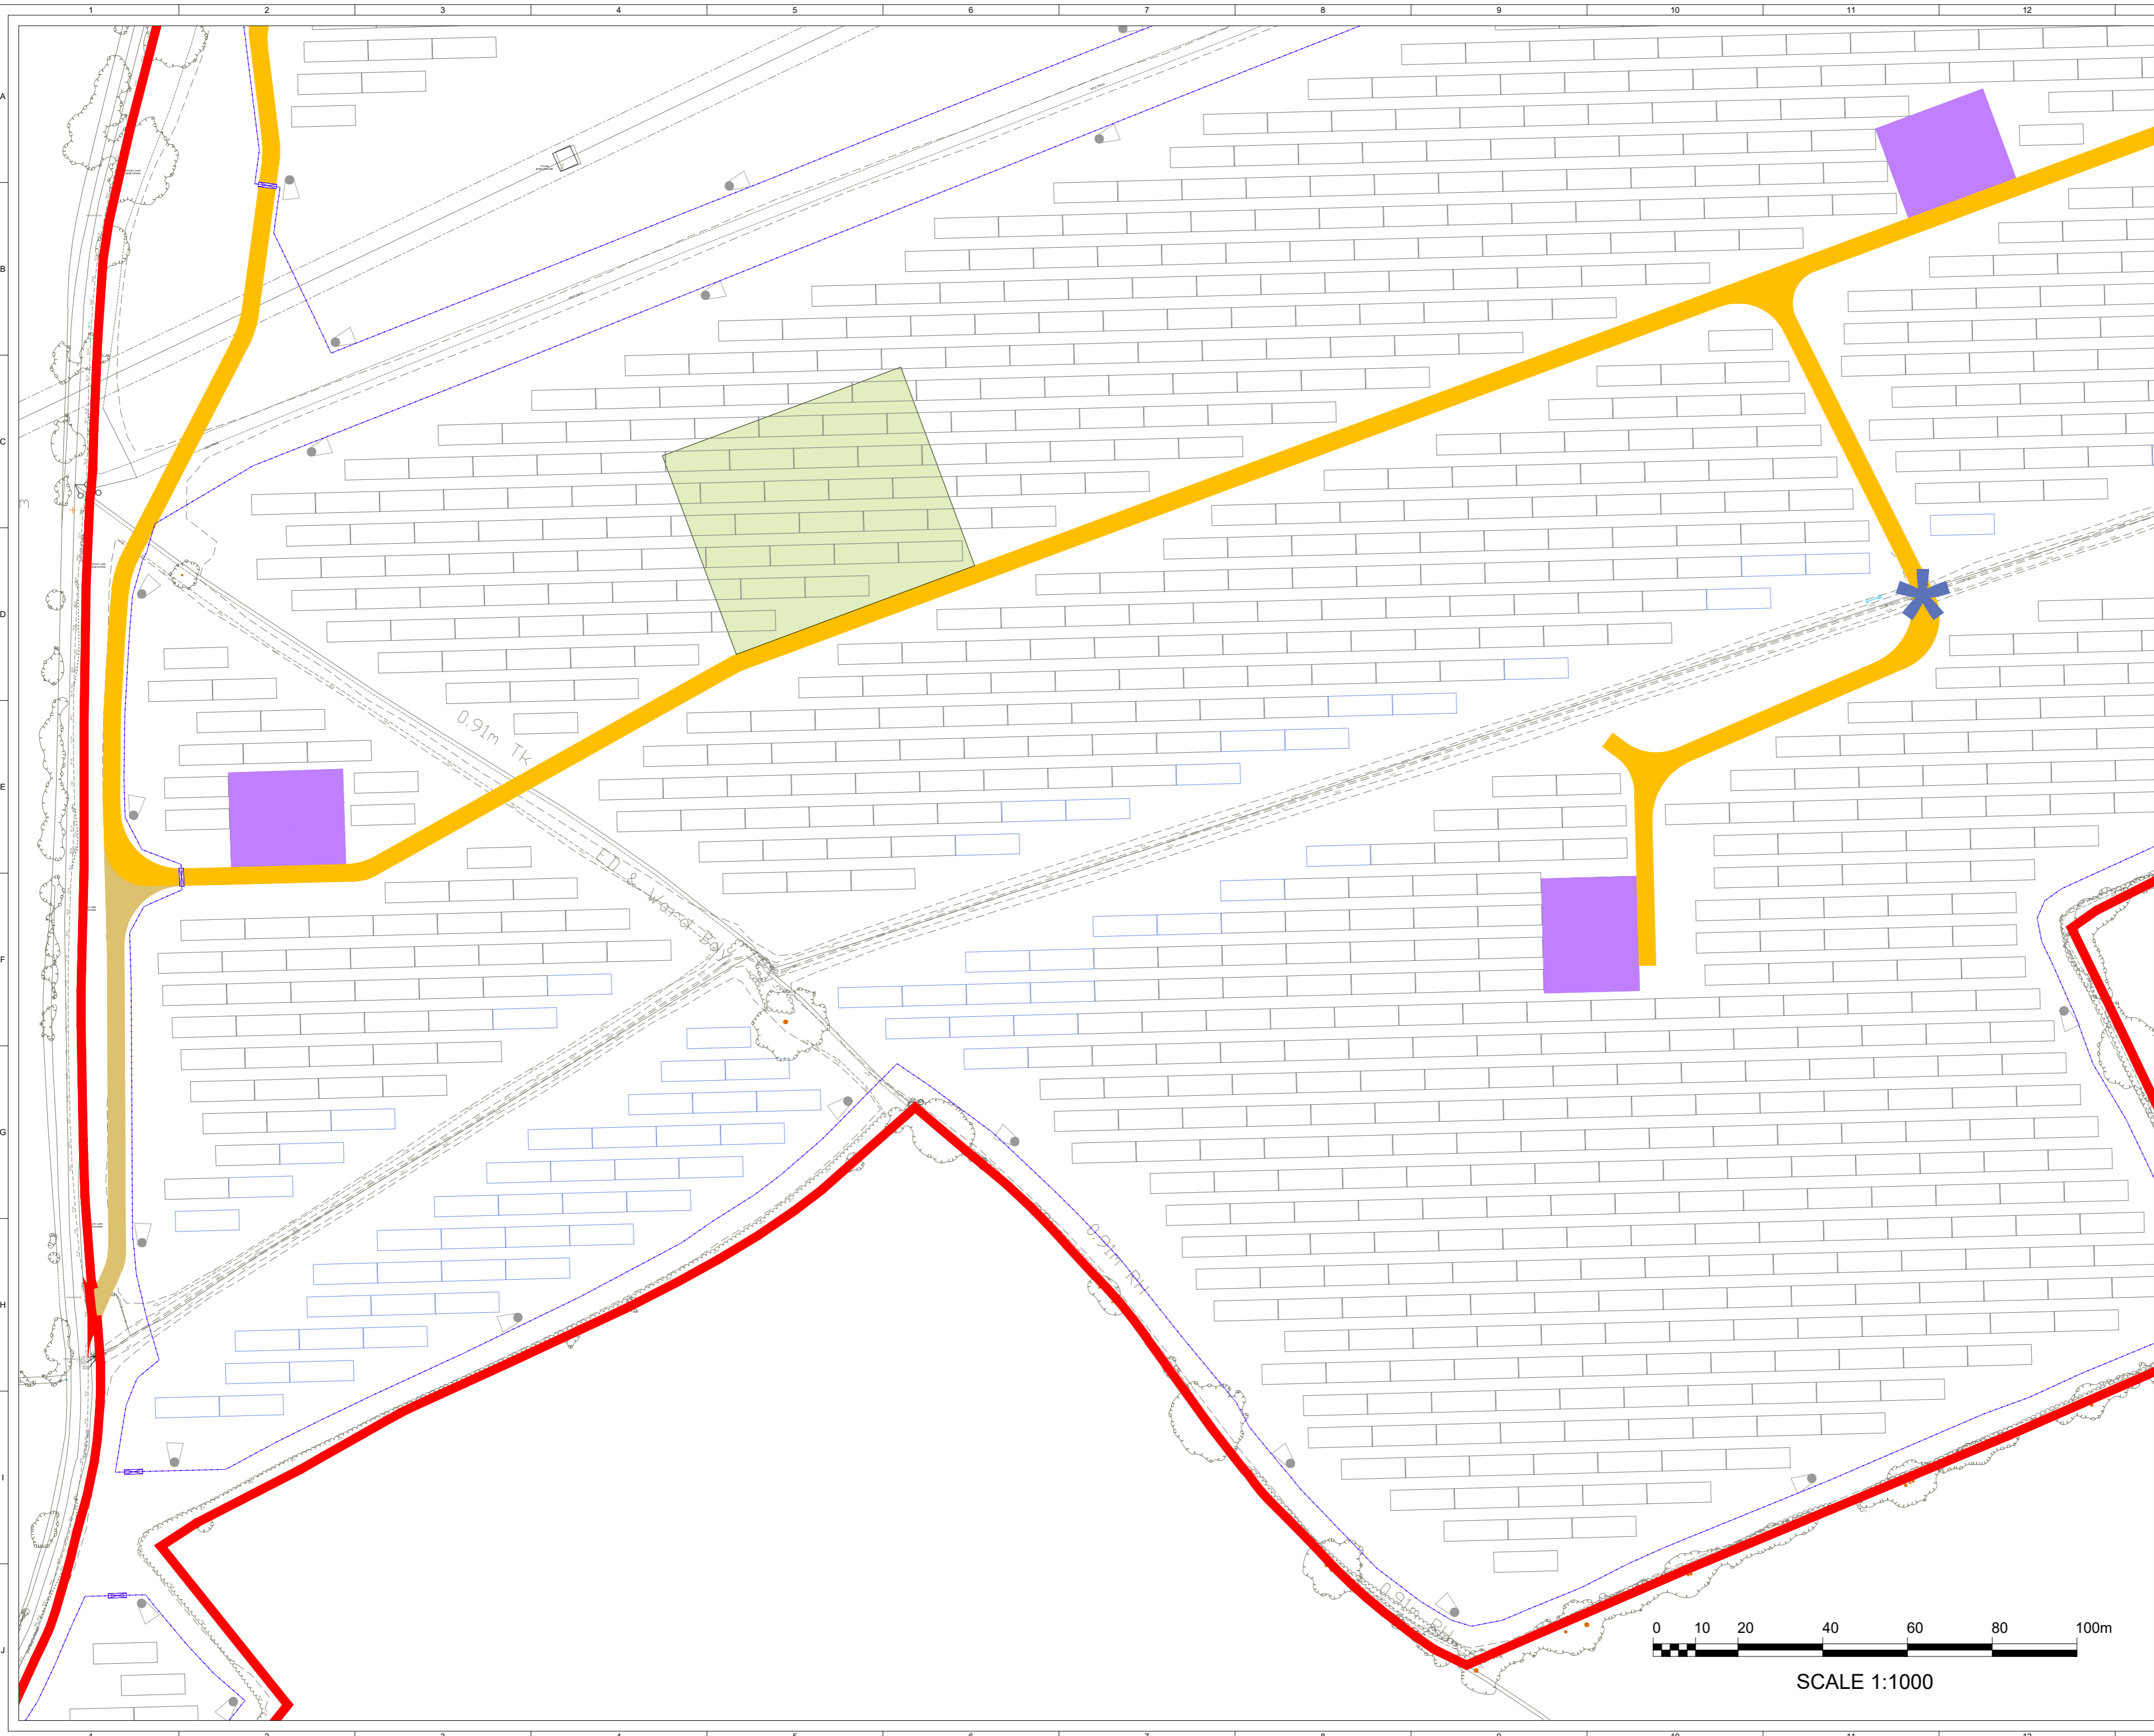


ISSUE	DRAWN	CHKD	APPD	DATE	REVISION NOTES
1	FG		JW	2024-12-13	First Issue
PURPOSE					COORDINATES
PERMITTING					OSGB 1936
SCALE					DATUM
1:1,000 @ A2					N/A
LAYOUT DRAWING					T-LAYOUT NO
N/A					N/A
PROJECT TITLE					
BEANE SOLAR					


DRAWING TITLE	
FIGURE 5F INFRASTRUCTURE LAYOUT ENLARGMENT	
RES DRAWING NUMBER	REV
05003-RES-LAY-DR-PT-004F	1
THIS DRAWING IS THE PROPERTY OF RENEWABLE ENERGY SYSTEMS LIMITED AND NO REPRODUCTION MAY BE MADE IN WHOLE OR IN PART WITHOUT PERMISSION	

res


BEAFORT COURT,
EGG FARM LANE,
KINGS LANGLEY,
HERTS WD4 8LR, UK
TEL: +44 (0) 1923 299200
WWW.RES-GROUP.COM

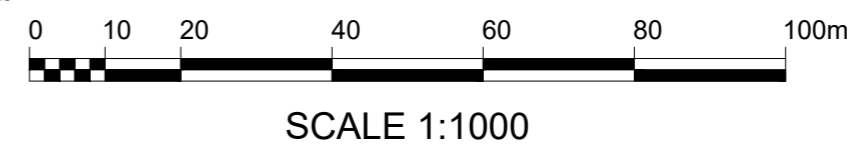

- KEY:**
- ▬ SITE BOUNDARY
(OUTSIDE OF LINE DENOTES BOUNDARY)
 - ▬ PROPOSED ACCESS TRACK
 - ▬ TEMPORARY CONSTRUCTION TRACK
 - ✦ EXISTING WATERCROSSING TO BE UPGRADED
 - ▬▬▬ INDICATIVE SOLAR PV ARRAY
 - ▬▬▬ INDICATIVE SOLAR PV ARRAY TO BE RAISED (MIN GROUND CLEARANCE: 300mm ABOVE DESIGN FLOOD LEVELS)
 - INVERTER & BATTERY STORAGE AREA
 - SUBSTATION COMPOUND
 - SPARE CONTAINER
 - TEMPORARY CONSTRUCTION COMPOUND
 - ▬ FENCE LINE
 - ▬▬ GATE (FENCE)
 - ◻ CCTV
 - ▨ SITE ENTRANCE - VISIBILITY SPLAY

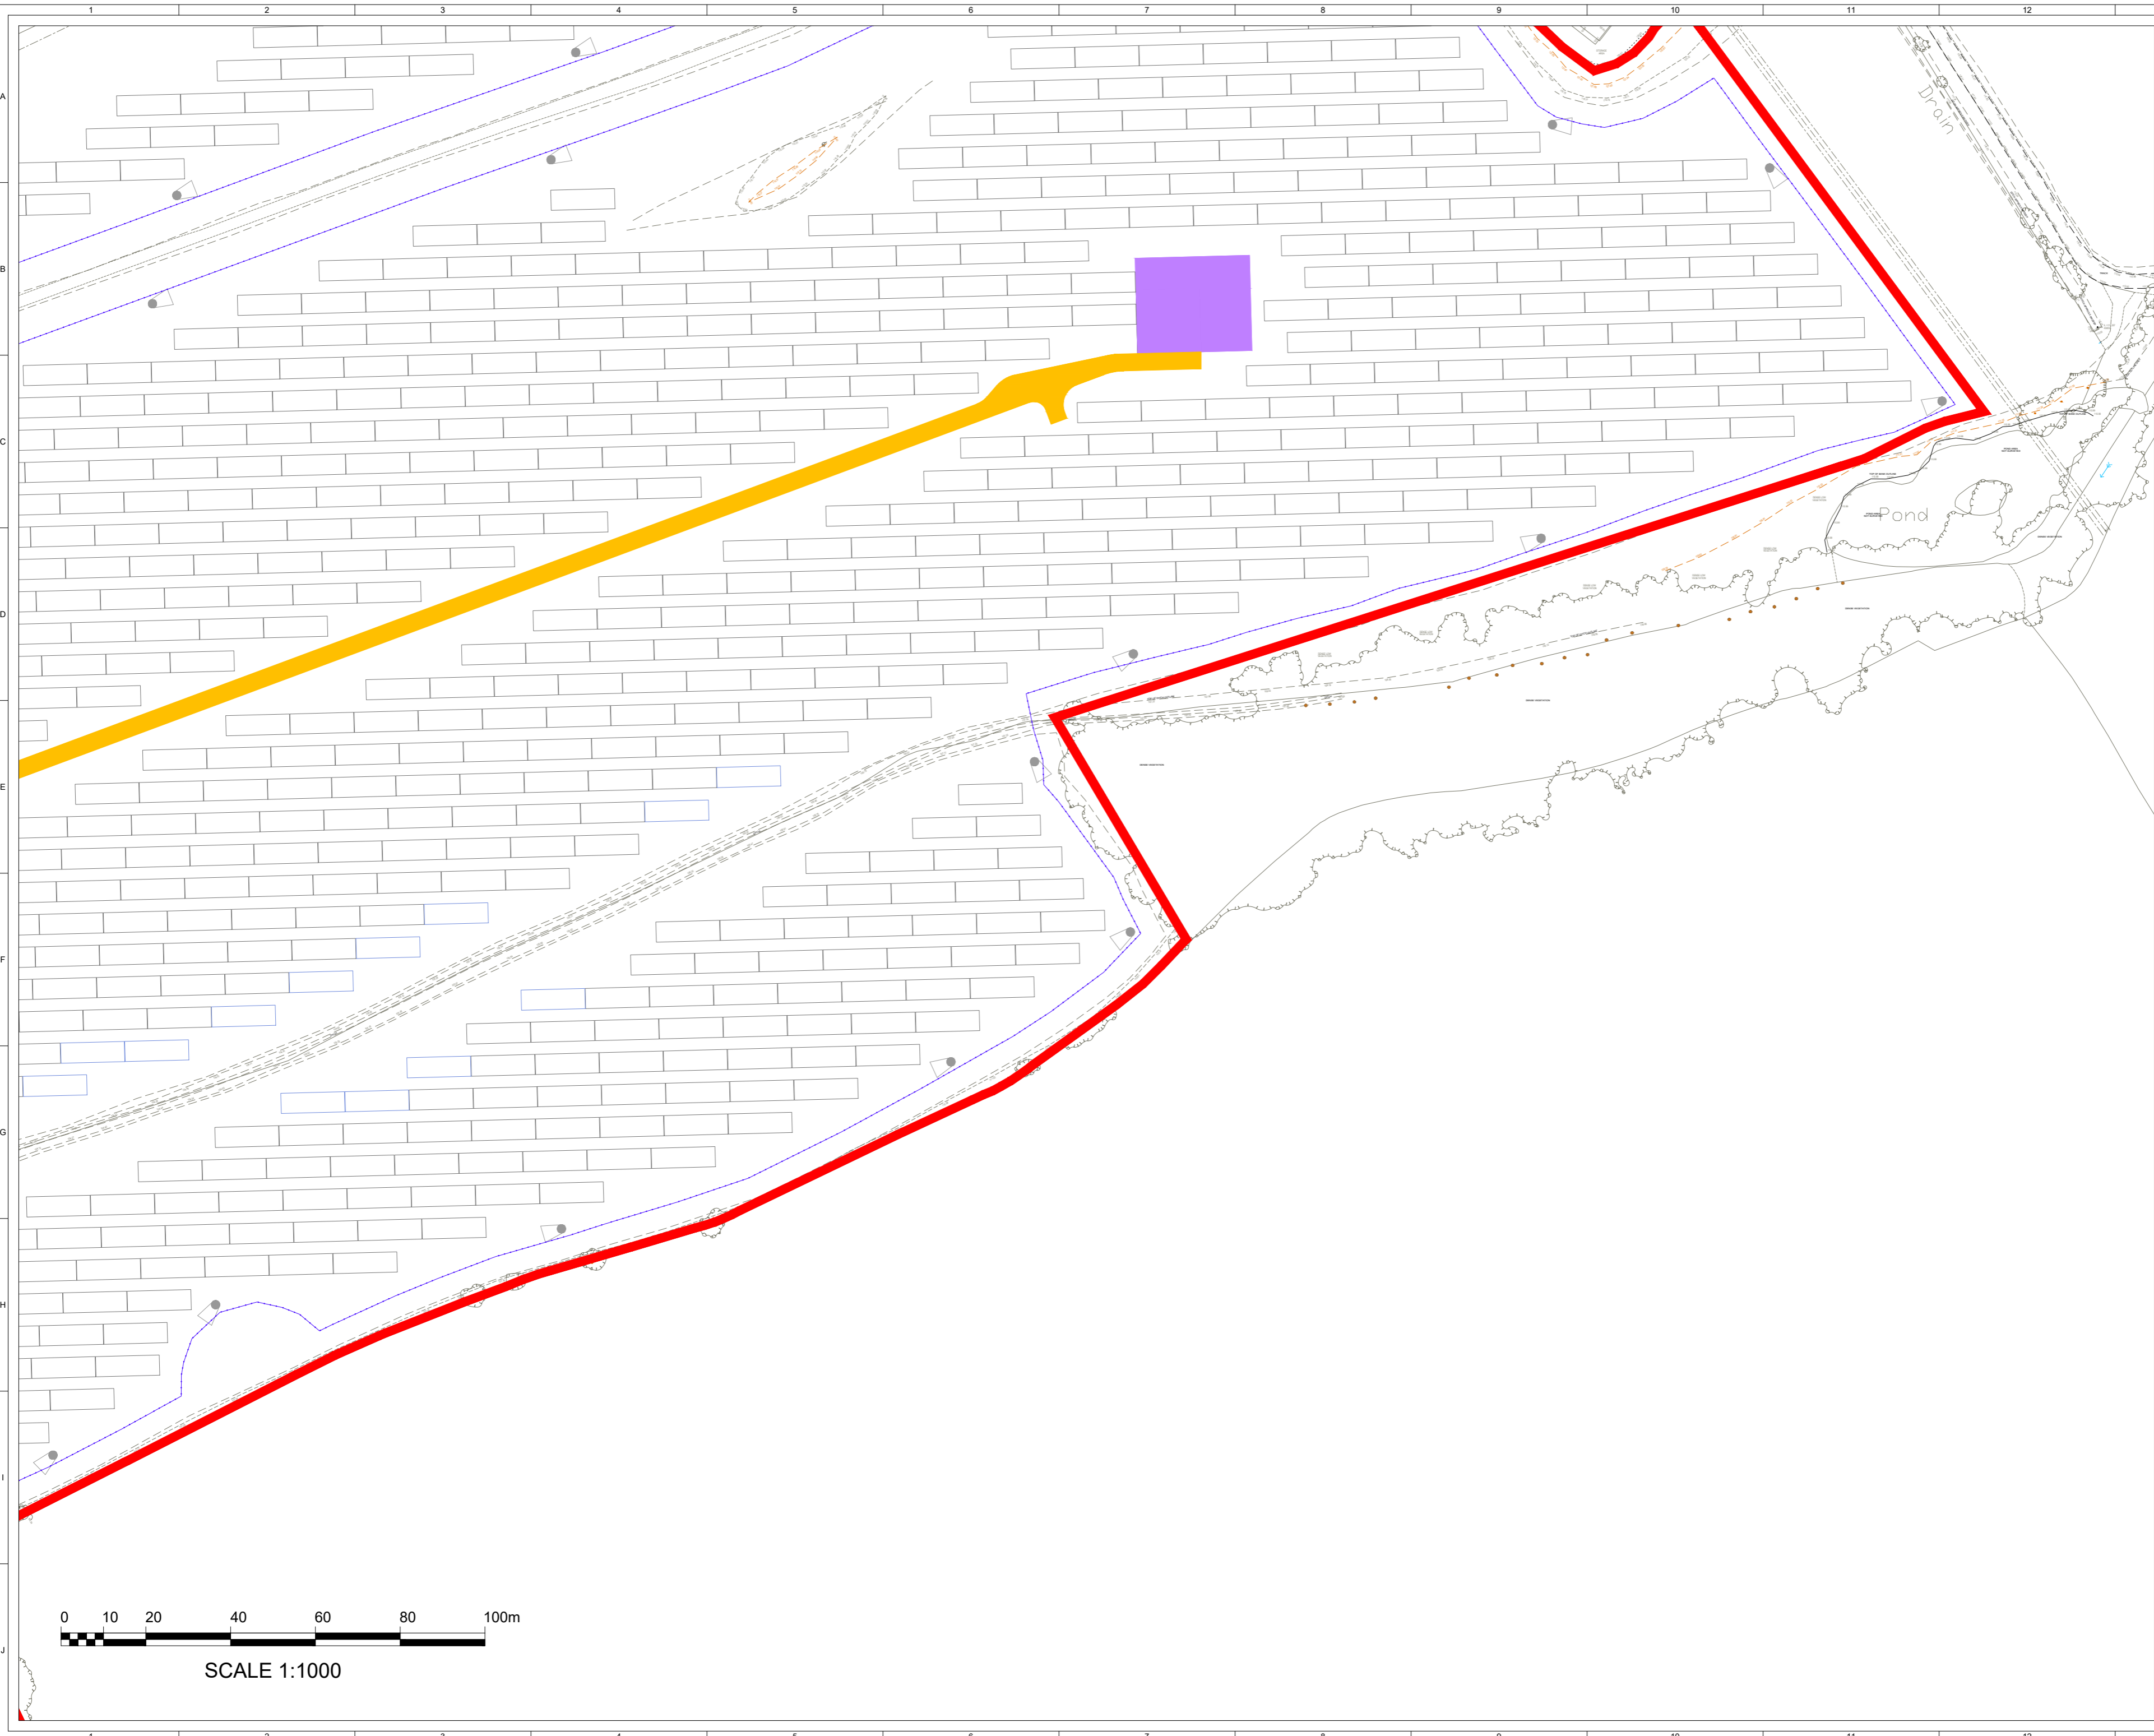

SCALE 1:1000

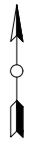


1	FG	JW	2024-12-13	First Issue
ISSUE	DRAWN	CHKD	APPD	DATE
PURPOSE				REVISION NOTES
PERMITTING				COORDINATES OSGB 1936
SCALE				DATUM
1:1,000 @ A2				N/A
LAYOUT DRAWING				T-LAYOUT NO
N/A				N/A
PROJECT TITLE				
BEANE SOLAR				

DRAWING TITLE	
FIGURE 5G INFRASTRUCTURE LAYOUT ENLARGMENT	
RES DRAWING NUMBER	REV
05003-RES-LAY-DR-PT-004G	1
THIS DRAWING IS THE PROPERTY OF RENEWABLE ENERGY SYSTEMS LIMITED AND NO REPRODUCTION MAY BE MADE IN WHOLE OR IN PART WITHOUT PERMISSION	

res


BEAFORT COURT,
EGG FARM LANE,
KINGS LANGLEY,
HERTS WD4 8LR, UK
TEL: +44 (0) 1923 299200
WWW.RES-GROUP.COM

- KEY:**
- ▭ SITE BOUNDARY
(OUTSIDE OF LINE DENOTES BOUNDARY)
 - ▭ PROPOSED ACCESS TRACK
 - ▭ TEMPORARY CONSTRUCTION TRACK
 - ✦ EXISTING WATERCROSSING TO BE UPGRADED
 - ▭ INDICATIVE SOLAR PV ARRAY
 - ▭ INDICATIVE SOLAR PV ARRAY TO BE RAISED (MIN GROUND CLEARANCE: 300mm ABOVE DESIGN FLOOD LEVELS)
 - ▭ INVERTER & BATTERY STORAGE AREA
 - ▭ SUBSTATION COMPOUND
 - ▭ SPARE CONTAINER
 - ▭ TEMPORARY CONSTRUCTION COMPOUND
 - FENCE LINE
 - GATE (FENCE)
 - ◻ CCTV
 - ▭ SITE ENTRANCE - VISIBILITY SPLAY

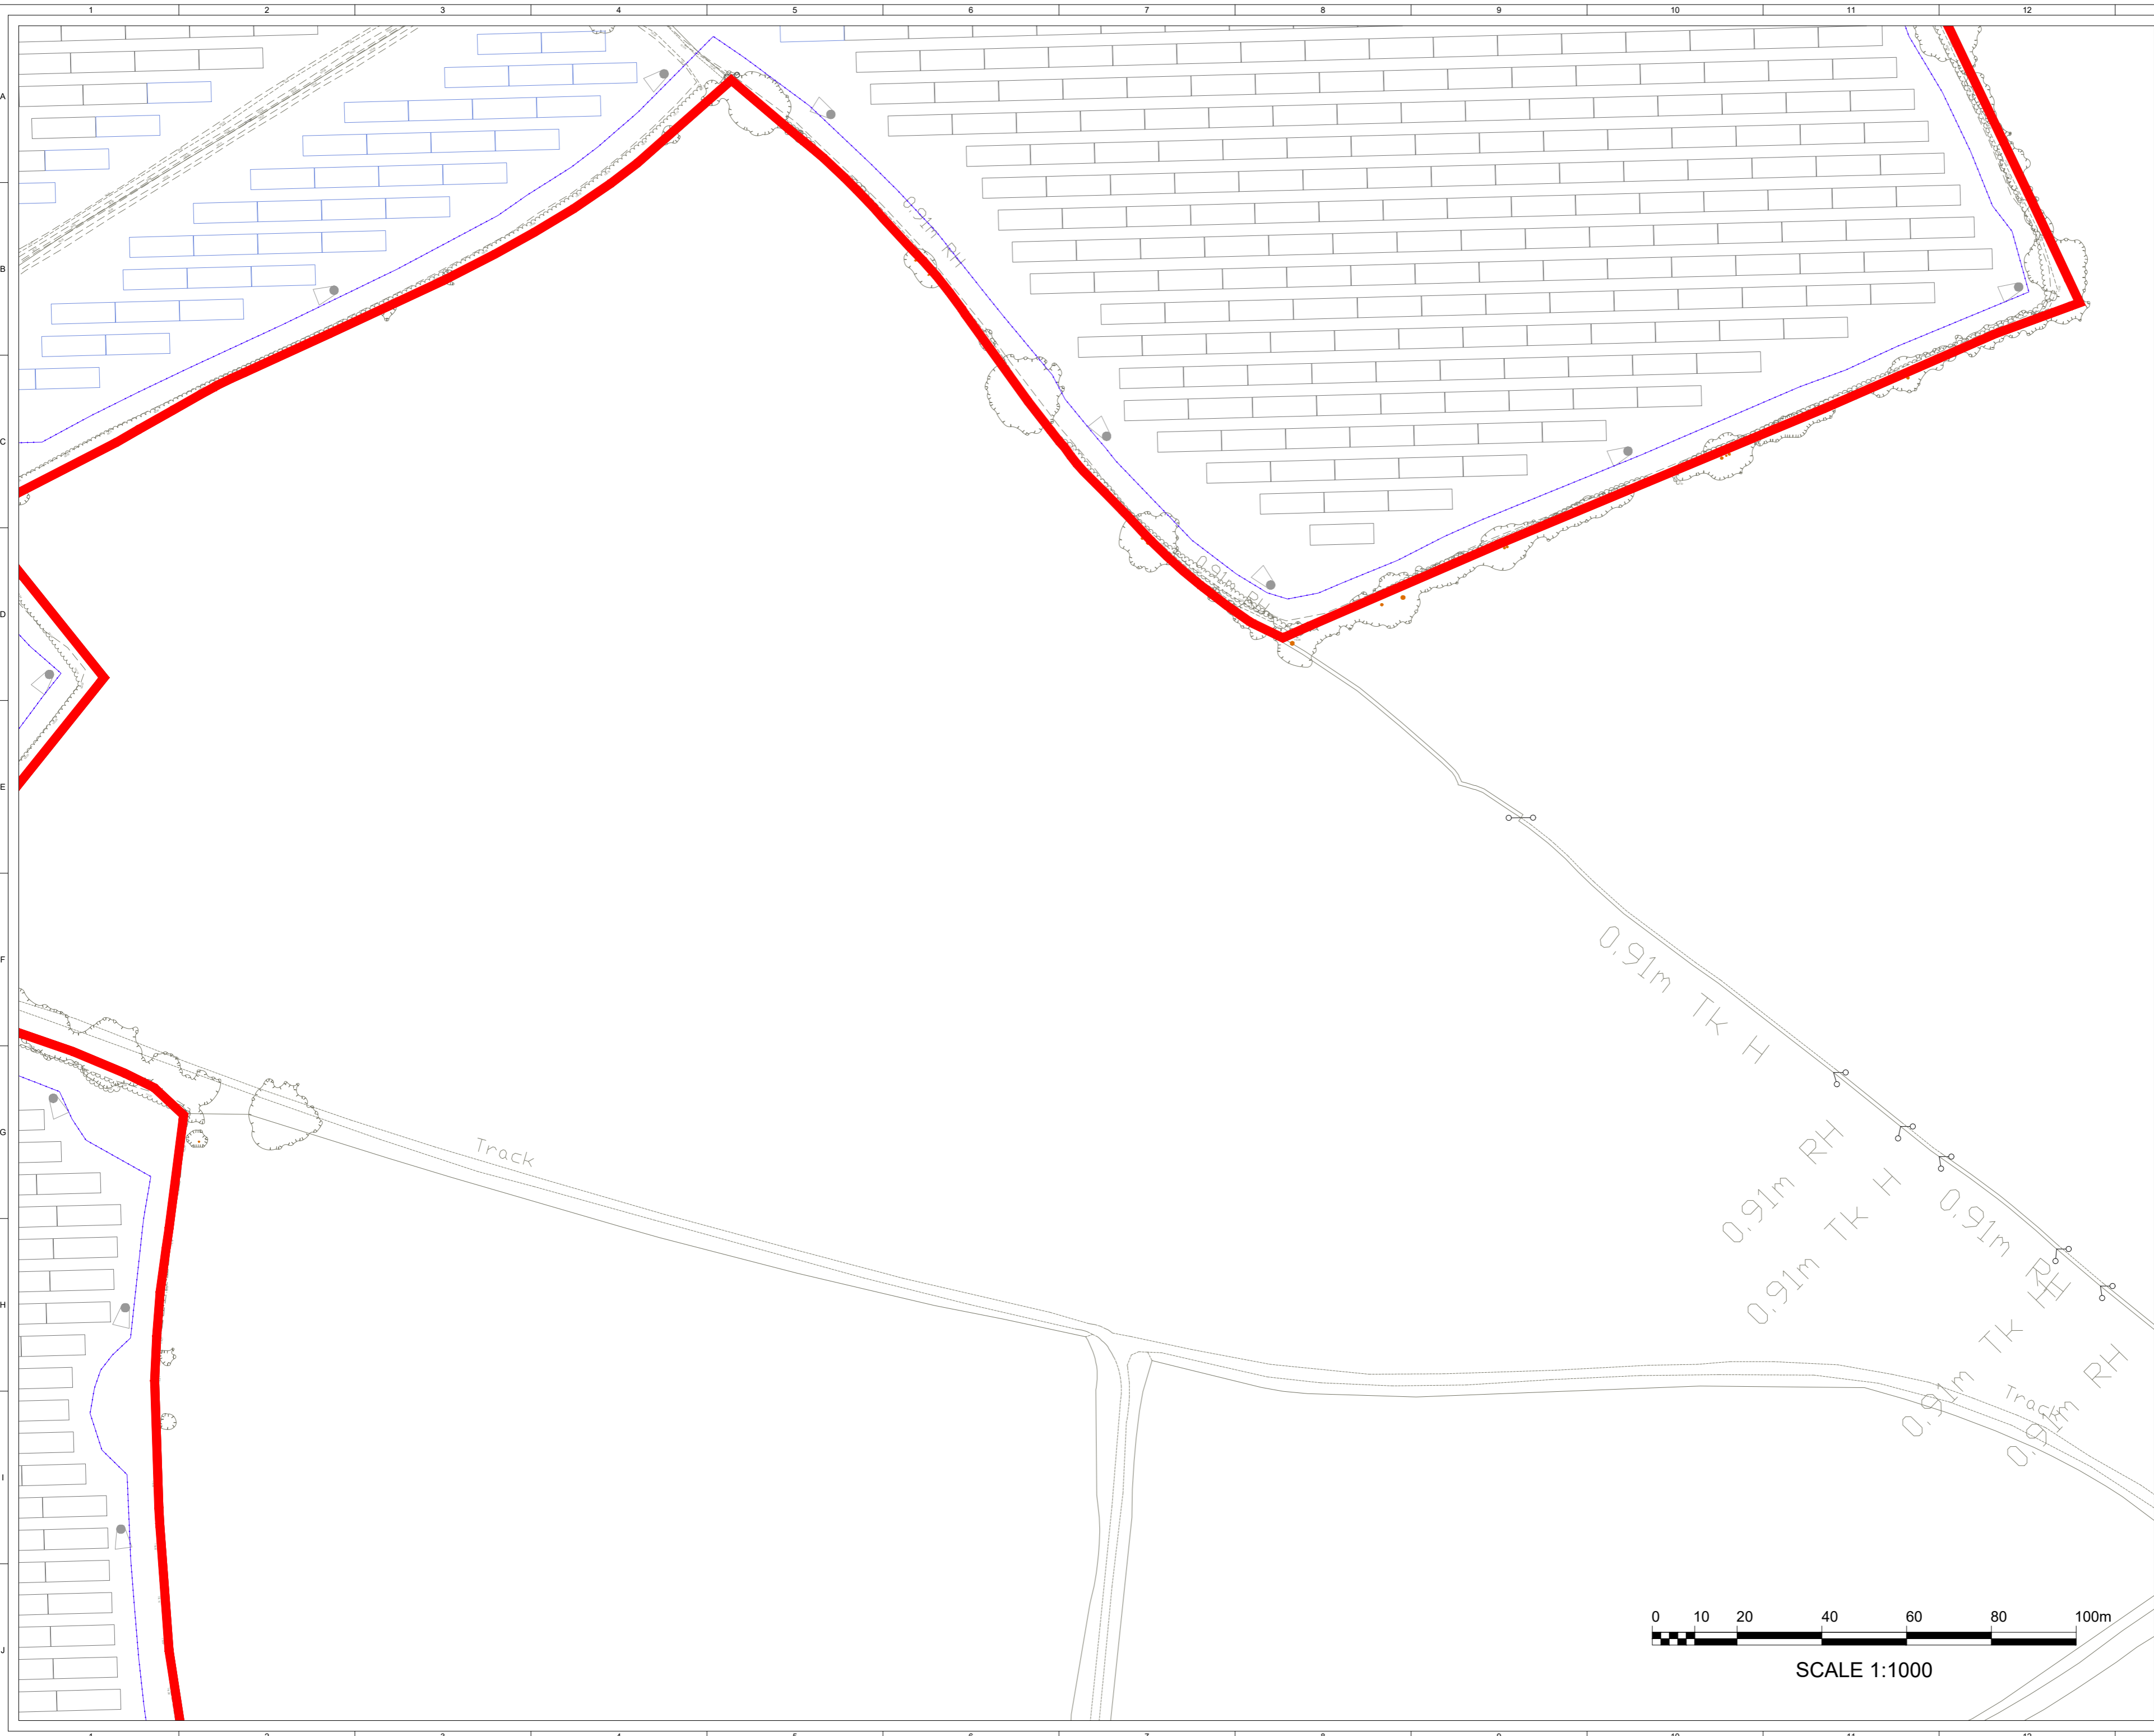

1	FG	JW	2024-12-13	First Issue
ISSUE	DRAWN	CHKD	APPD	DATE
PURPOSE				REVISION NOTES
PERMITTING				OSGB 1936
SCALE				DATUM
1:1,000 @ A2				N/A
LAYOUT DRAWING				T-LAYOUT NO
N/A				N/A
PROJECT TITLE				
BEANE SOLAR				


DRAWING TITLE	
FIGURE 5H INFRASTRUCTURE LAYOUT ENLARGMENT	
RES DRAWING NUMBER	REV
05003-RES-LAY-DR-PT-004H	1
THIS DRAWING IS THE PROPERTY OF RENEWABLE ENERGY SYSTEMS LIMITED AND NO REPRODUCTION MAY BE MADE IN WHOLE OR IN PART WITHOUT PERMISSION	

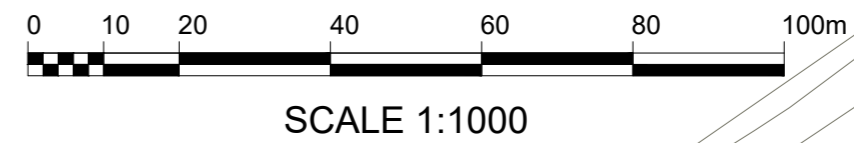



SCALE 1:1000

- KEY:**
- ▬ SITE BOUNDARY
(OUTSIDE OF LINE DENOTES BOUNDARY)
 - ▬ PROPOSED ACCESS TRACK
 - ▬ TEMPORARY CONSTRUCTION TRACK
 - ✱ EXISTING WATERCROSSING TO BE UPGRADED
 - ▬ INDICATIVE SOLAR PV ARRAY
 - ▬ INDICATIVE SOLAR PV ARRAY TO BE RAISED (MIN GROUND CLEARANCE: 300mm ABOVE DESIGN FLOOD LEVELS)
 - INVERTER & BATTERY STORAGE AREA
 - SUBSTATION COMPOUND
 - SPARE CONTAINER
 - TEMPORARY CONSTRUCTION COMPOUND
 - FENCE LINE
 - GATE (FENCE)
 - ◻ CCTV
 - ▨ SITE ENTRANCE - VISIBILITY SPLAY

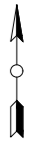

1	FG	JW	2024-12-13	First Issue
ISSUE	DRAWN	CHKD	APPD	DATE
PURPOSE				REVISION NOTES
PERMITTING				OSGB 1936
SCALE				DATUM
1:1,000 @ A2				N/A
LAYOUT DRAWING				T-LAYOUT NO
N/A				N/A
PROJECT TITLE				
BEANE SOLAR				

DRAWING TITLE	
FIGURE 5I INFRASTRUCTURE LAYOUT ENLARGMENT	
RES DRAWING NUMBER	REV
05003-RES-LAY-DR-PT-004I	1
THIS DRAWING IS THE PROPERTY OF RENEWABLE ENERGY SYSTEMS LIMITED AND NO REPRODUCTION MAY BE MADE IN WHOLE OR IN PART WITHOUT PERMISSION	

BEAFORT COURT,
EGG FARM LANE,
KINGS LANGLEY,
HERTS WD15 8LR, UK
TEL: +44 (0) 1923 299200
WWW.RES-GROUP.COM