

Appendix E

Flood Levels and Cross-Sections

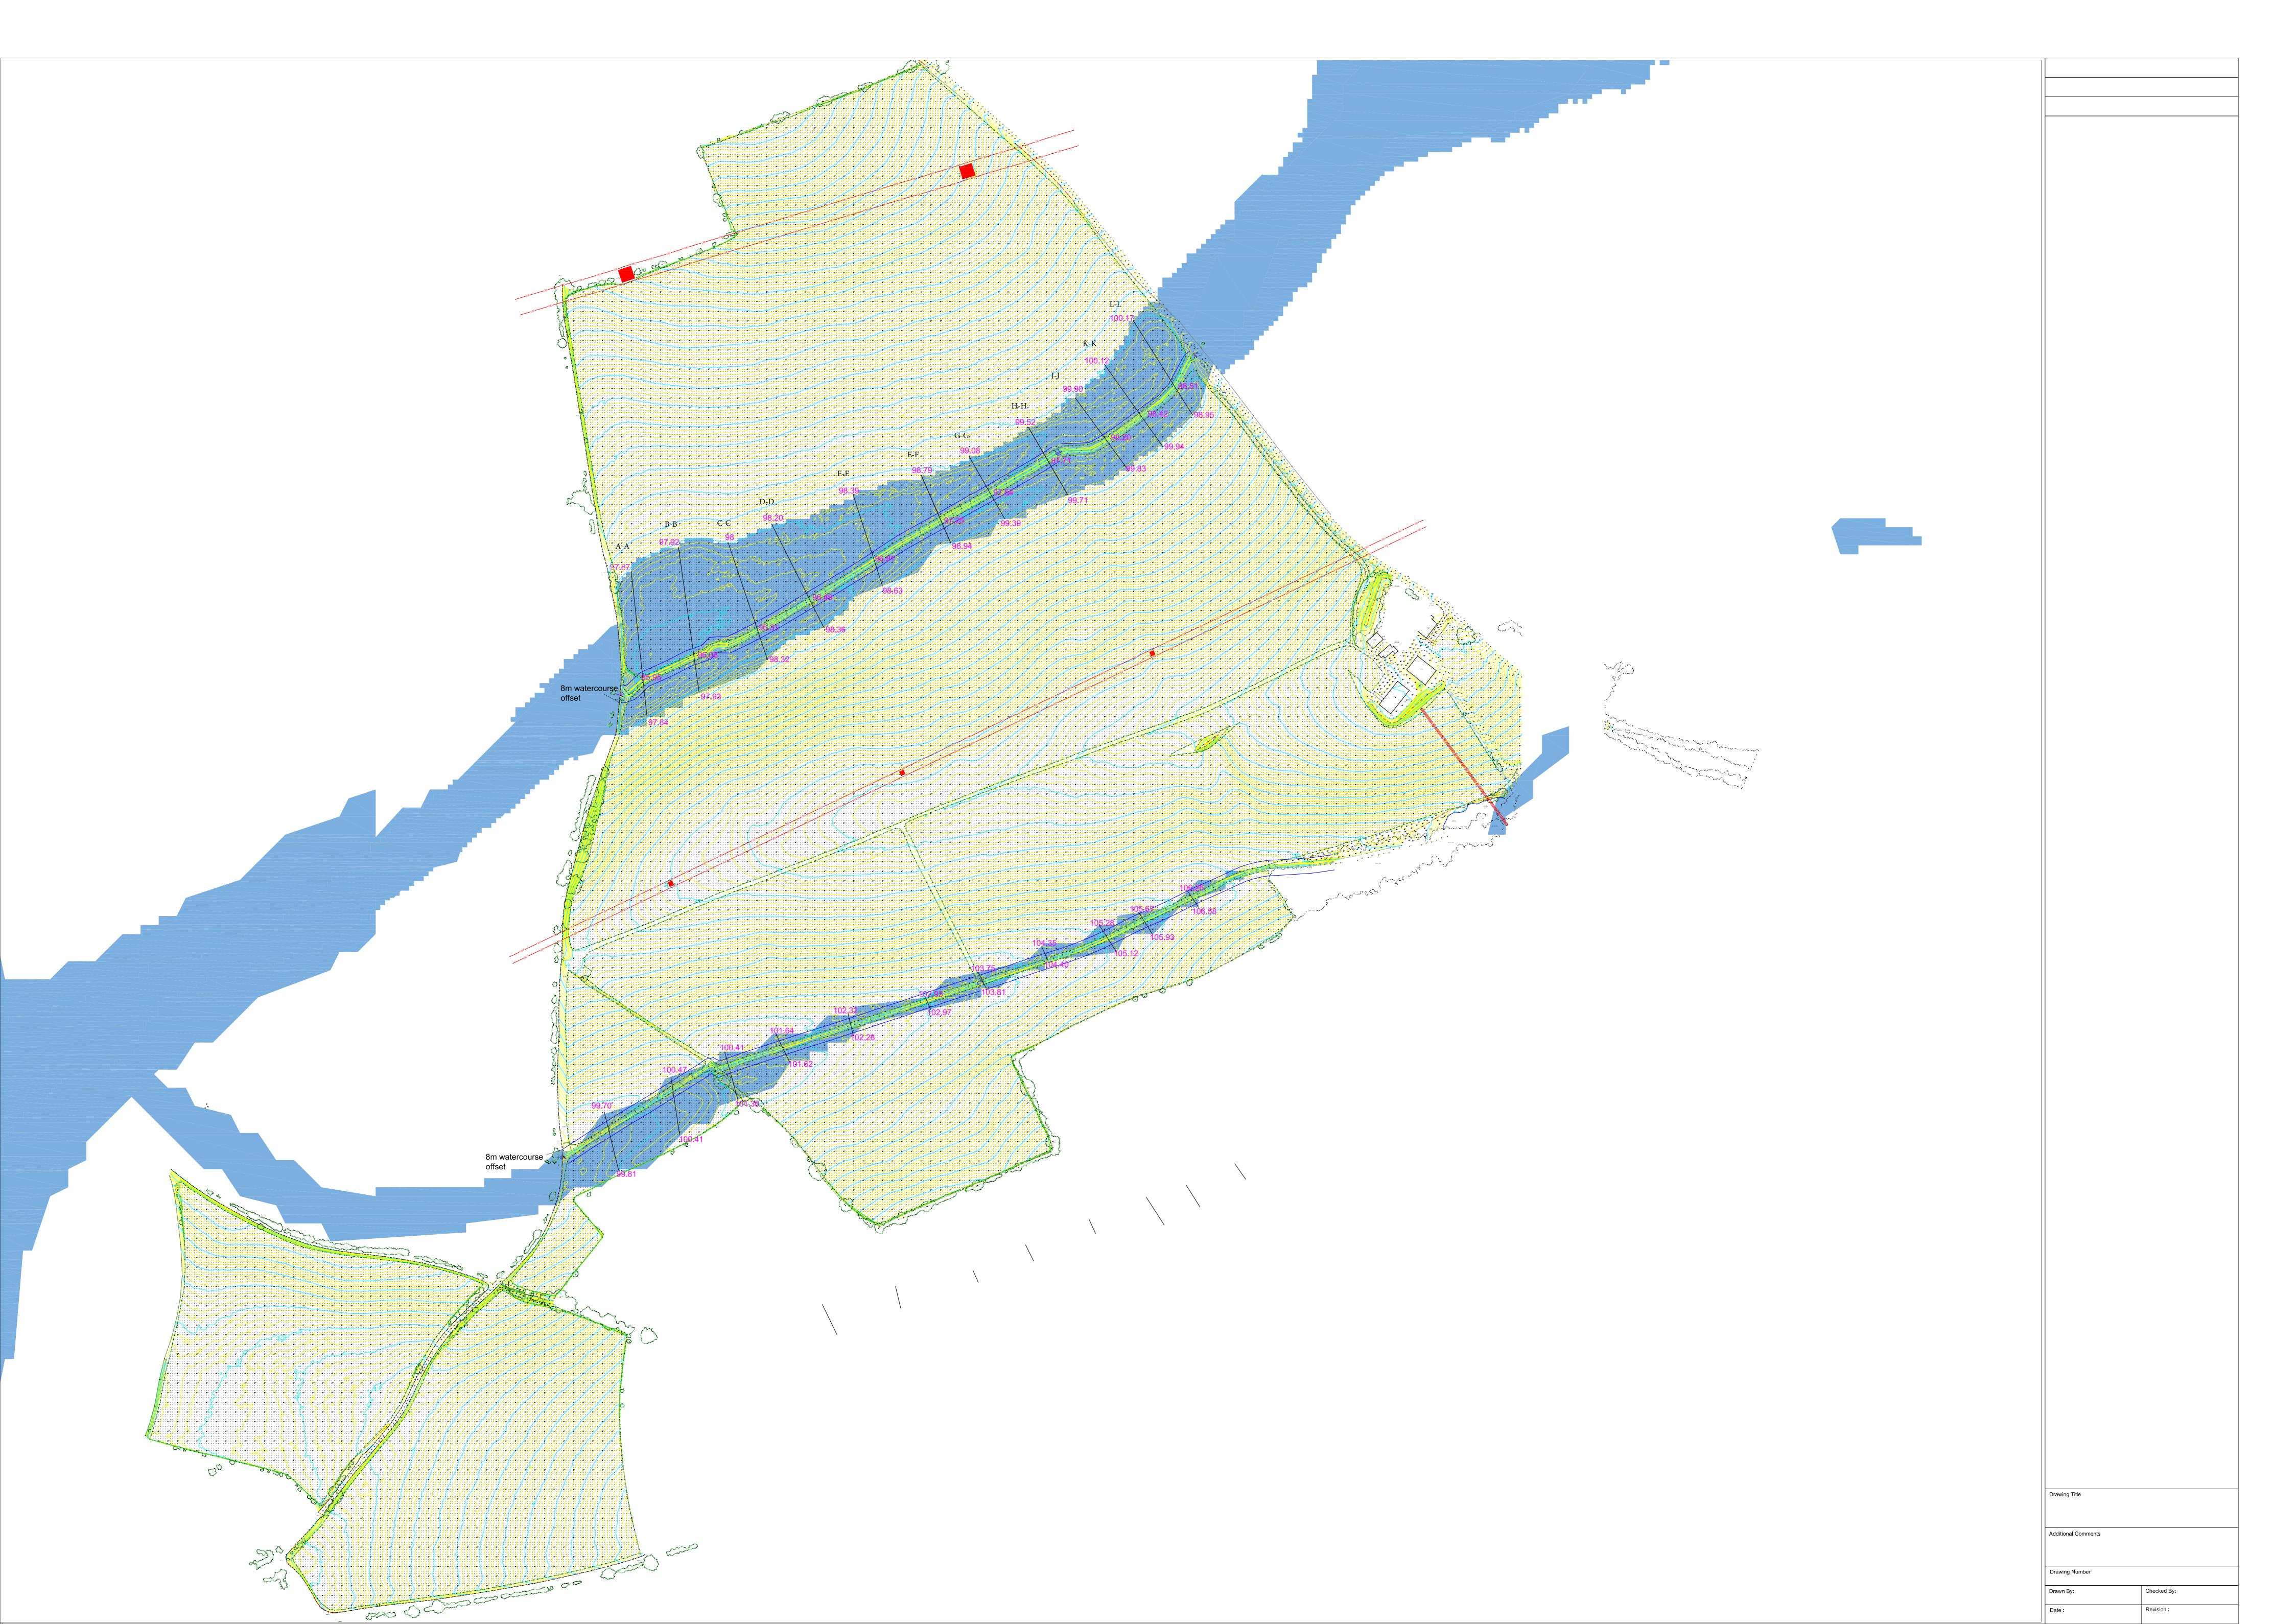

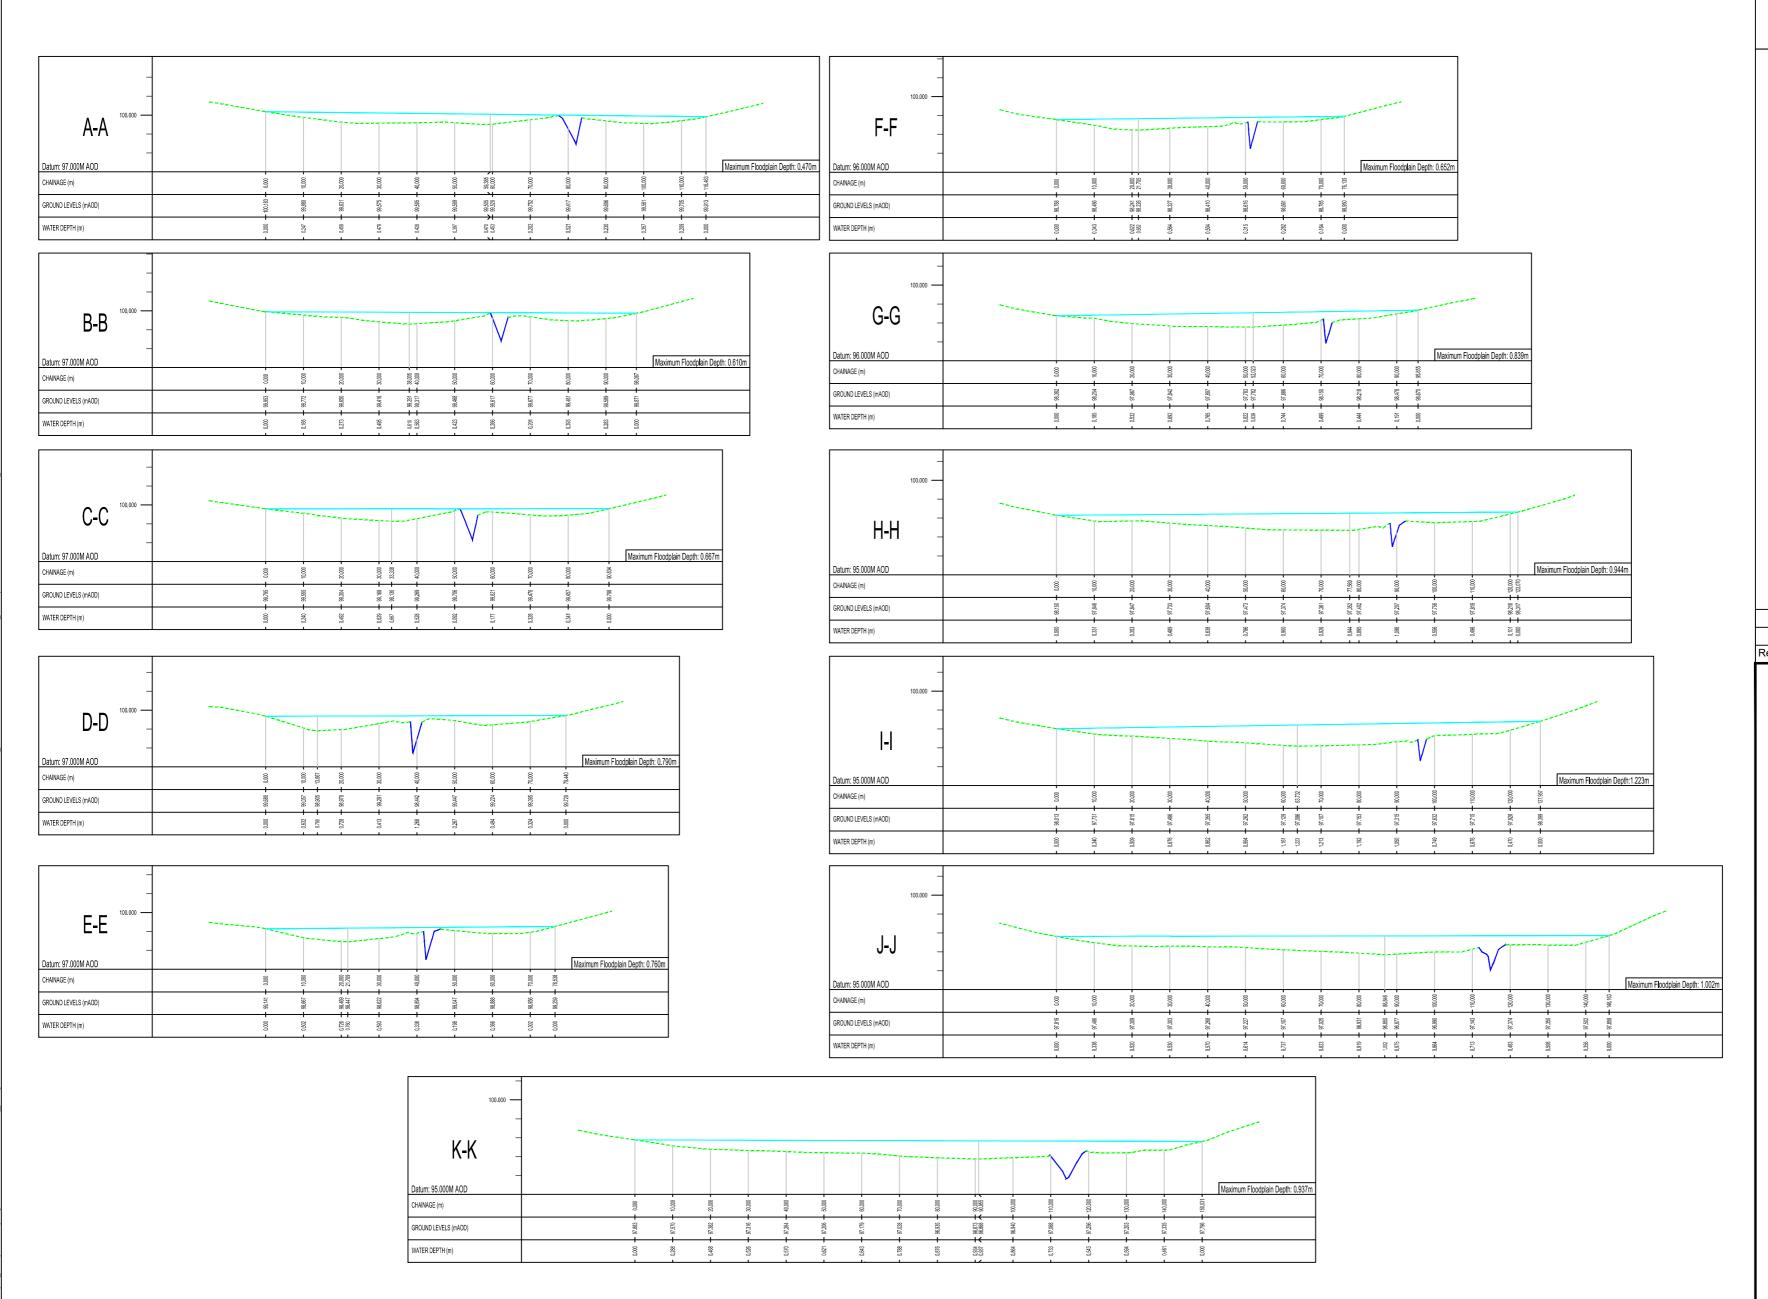


© 2023 RPS Group

- This drawing has been prepared in accordance with the scope of RPS's
 appointment with its client and is subject to the terms and conditions of that
 appointment. RPS accepts no liability for any use of this document other than
 by its client and only for the purposes for which it was prepared and provided.
- 2. If received electronically it is the recipients responsibility to print to correct scale. Only written dimensions should be used.
- 3. This drawing should be read in conjunction with all other relevant drawings and specifications.

For Client Issue SUBJECT TO DETAILED DESIGN

This drawing illustrates a sketch proposal only and as such is subject to detailed site investigation including ground conditions/contaminants, drainage, design and planning/density negotiations. The layout maybe based upon an enlargement of an OS sheet or other small scale plans and its accuracy will need to be verified by Survey. Full risk analysis under the CDM Regulations has not been undertaken.

Cross sectional drawings given a 5x vertical scale.

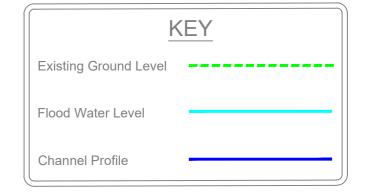

					i
Α	First Issue	TH	JM	15/03/24	
lev	Description	Вγ	Ckd	Date	



4th Floor, 1 Newhall Street, Birmingham,

West Midlands B5 6ET T: +44 121 622 8520 E: rpshydrologyservices@rpsgroup.com

RES Ltd

Beane Solar Farm

River Beane Cross Sections

First Issue

1:1000 @A2 15.03.2024

Task Team Manager

Information Author

Task Information Manager

ΤH

Document Number

JM

RPS-HYD-ENV-85532-DSE-DO2

RPS Project Number HLEF 85532

Revision Α

Date Created

JM

rpsgroup.com